


- Notes**
1. If this drawing has been issued electronically, it is the recipient's responsibility to print the drawing to the correct scale.
 2. All dimensions in metres unless stated otherwise. DO NOT scale from this drawing, use written dimensions ONLY. Where additional information is required please contact the Engineer.
 3. All discrepancies are to be reported to the Engineer.

Key

Extents for Carriageway Resurfacing

This map is reproduced from Ordnance Survey material with the permission of Ordnance Survey on behalf of the Controller of the Map. © Crown copyright and database right 2023. OS, 100009228. You are granted a non-exclusive, royalty free, revocable licence solely to view the Licensed Data for non-commercial purposes for the period during which this drawing is published. You are not permitted to copy, distribute, edit, or otherwise make available the Licensed Data to third parties in any form. Third party rights to enforce the terms of this licence shall be reserved to OS.

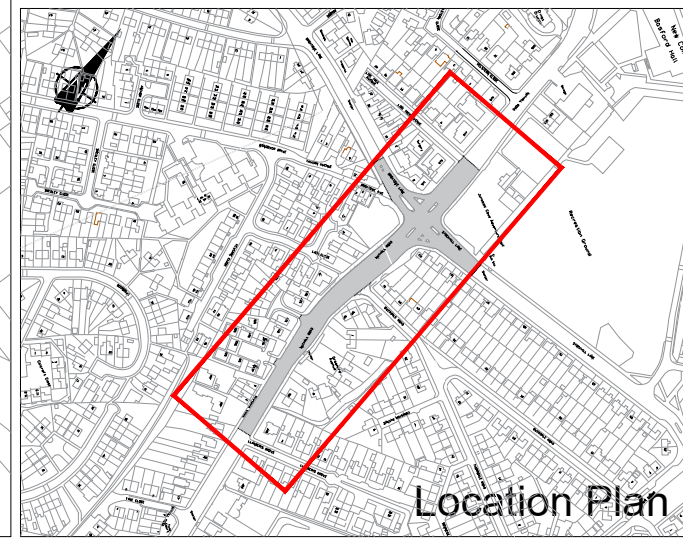

Rev.	Date	Details	By




Resident Services | Highway Services
Derwent Building | Eastcroft Depot | London Road | NG2 3AH

Scheme
2026/27 LTP Planned Carriageway Maintenance
Carriageway Surfacing
Title
Llanberis Grove to Lime Tree Avenue
General Layout

Drawn	JK	Checked	SC	Authorized	MS
Scale (printed @ A1)	NTS		Date	17/3/2026	

Purpose of drawing
CONSTRUCTION

Drawing Number	Revision
HD/P25007/LANLI/0100/001	C1

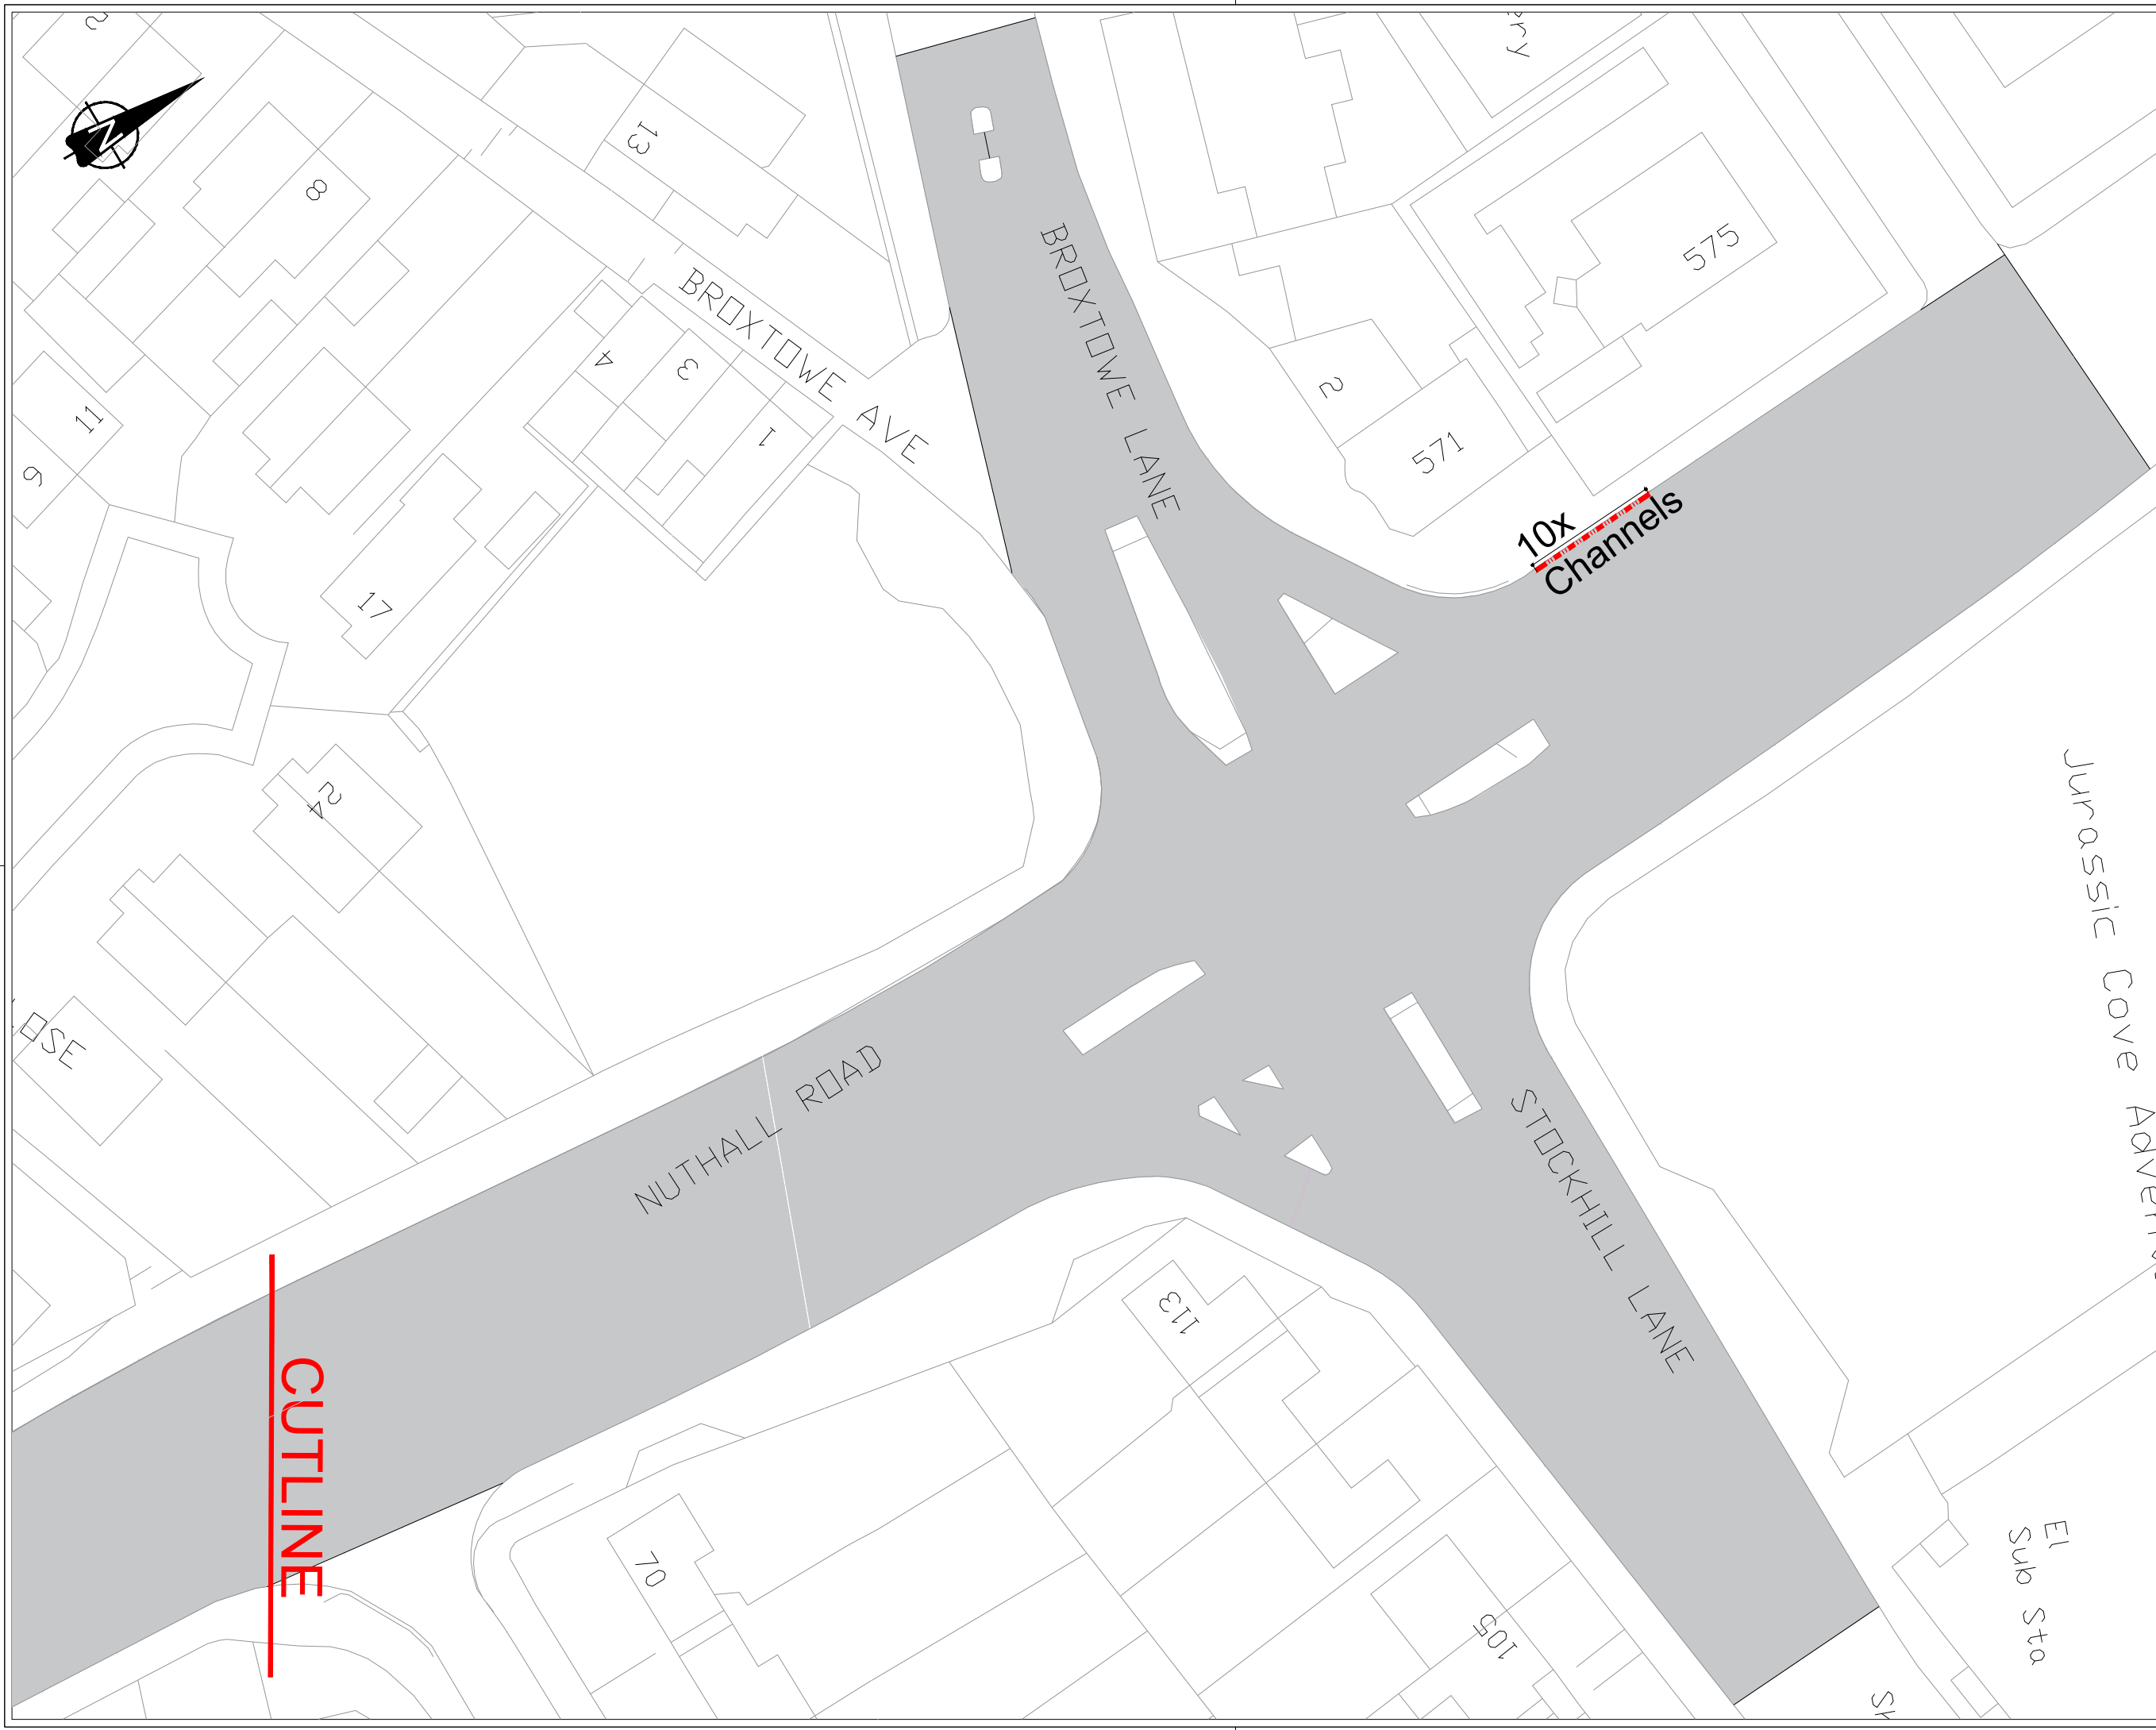

- Notes**
1. If this drawing has been issued electronically, it is the recipient's responsibility to print the drawing to the correct scale.
 2. All dimensions in metres unless stated otherwise. DO NOT scale from this drawing, use written dimensions ONLY. Where additional information is required please contact the Engineer.
 3. All discrepancies are to be reported to the Engineer.
 4. Temporary traffic management to be in accordance with Chapter 8
 5. Pedestrian routes to remain available at all times

- Key**
- Extents for Carriageway Resurfacing
 - Take up and dispose off site precast concrete kerbs.
 - Take up and dispose off site precast concrete channels.

This map is reproduced from Ordnance Survey material with the permission of Ordnance Survey on behalf of the Controller of the Map. © Crown copyright and database right 2020. OS, 100000000. You are granted a non-exclusive, royalty free, revocable licence solely to view the Licensed Data for non-commercial purposes for the period during which this Licence is in force. You are not permitted to copy, distribute, edit or otherwise make available the Licensed Data to third parties in any form. Third party rights to enforce the terms of this licence shall be reserved to OS.

Rev.	Date	Details	By




Resident Services | Highway Services
Derwent Building | Eastcroft Depot | London Road | NG2 3AH

Scheme
2026/27 LTP Planned Carriageway Maintenance Carriageway Surfacing
Title
Llanberis Grove to Lime Tree Avenue Site Clearance

Drawn JK	Checked SC	Authorised MS
Scale (printed @ A1) NTS	Date 17/3/2026	

Purpose of drawing
CONSTRUCTION

Drawing Number HD/P25007/LANLI/0200/001	Revision C1
--	-----------------------

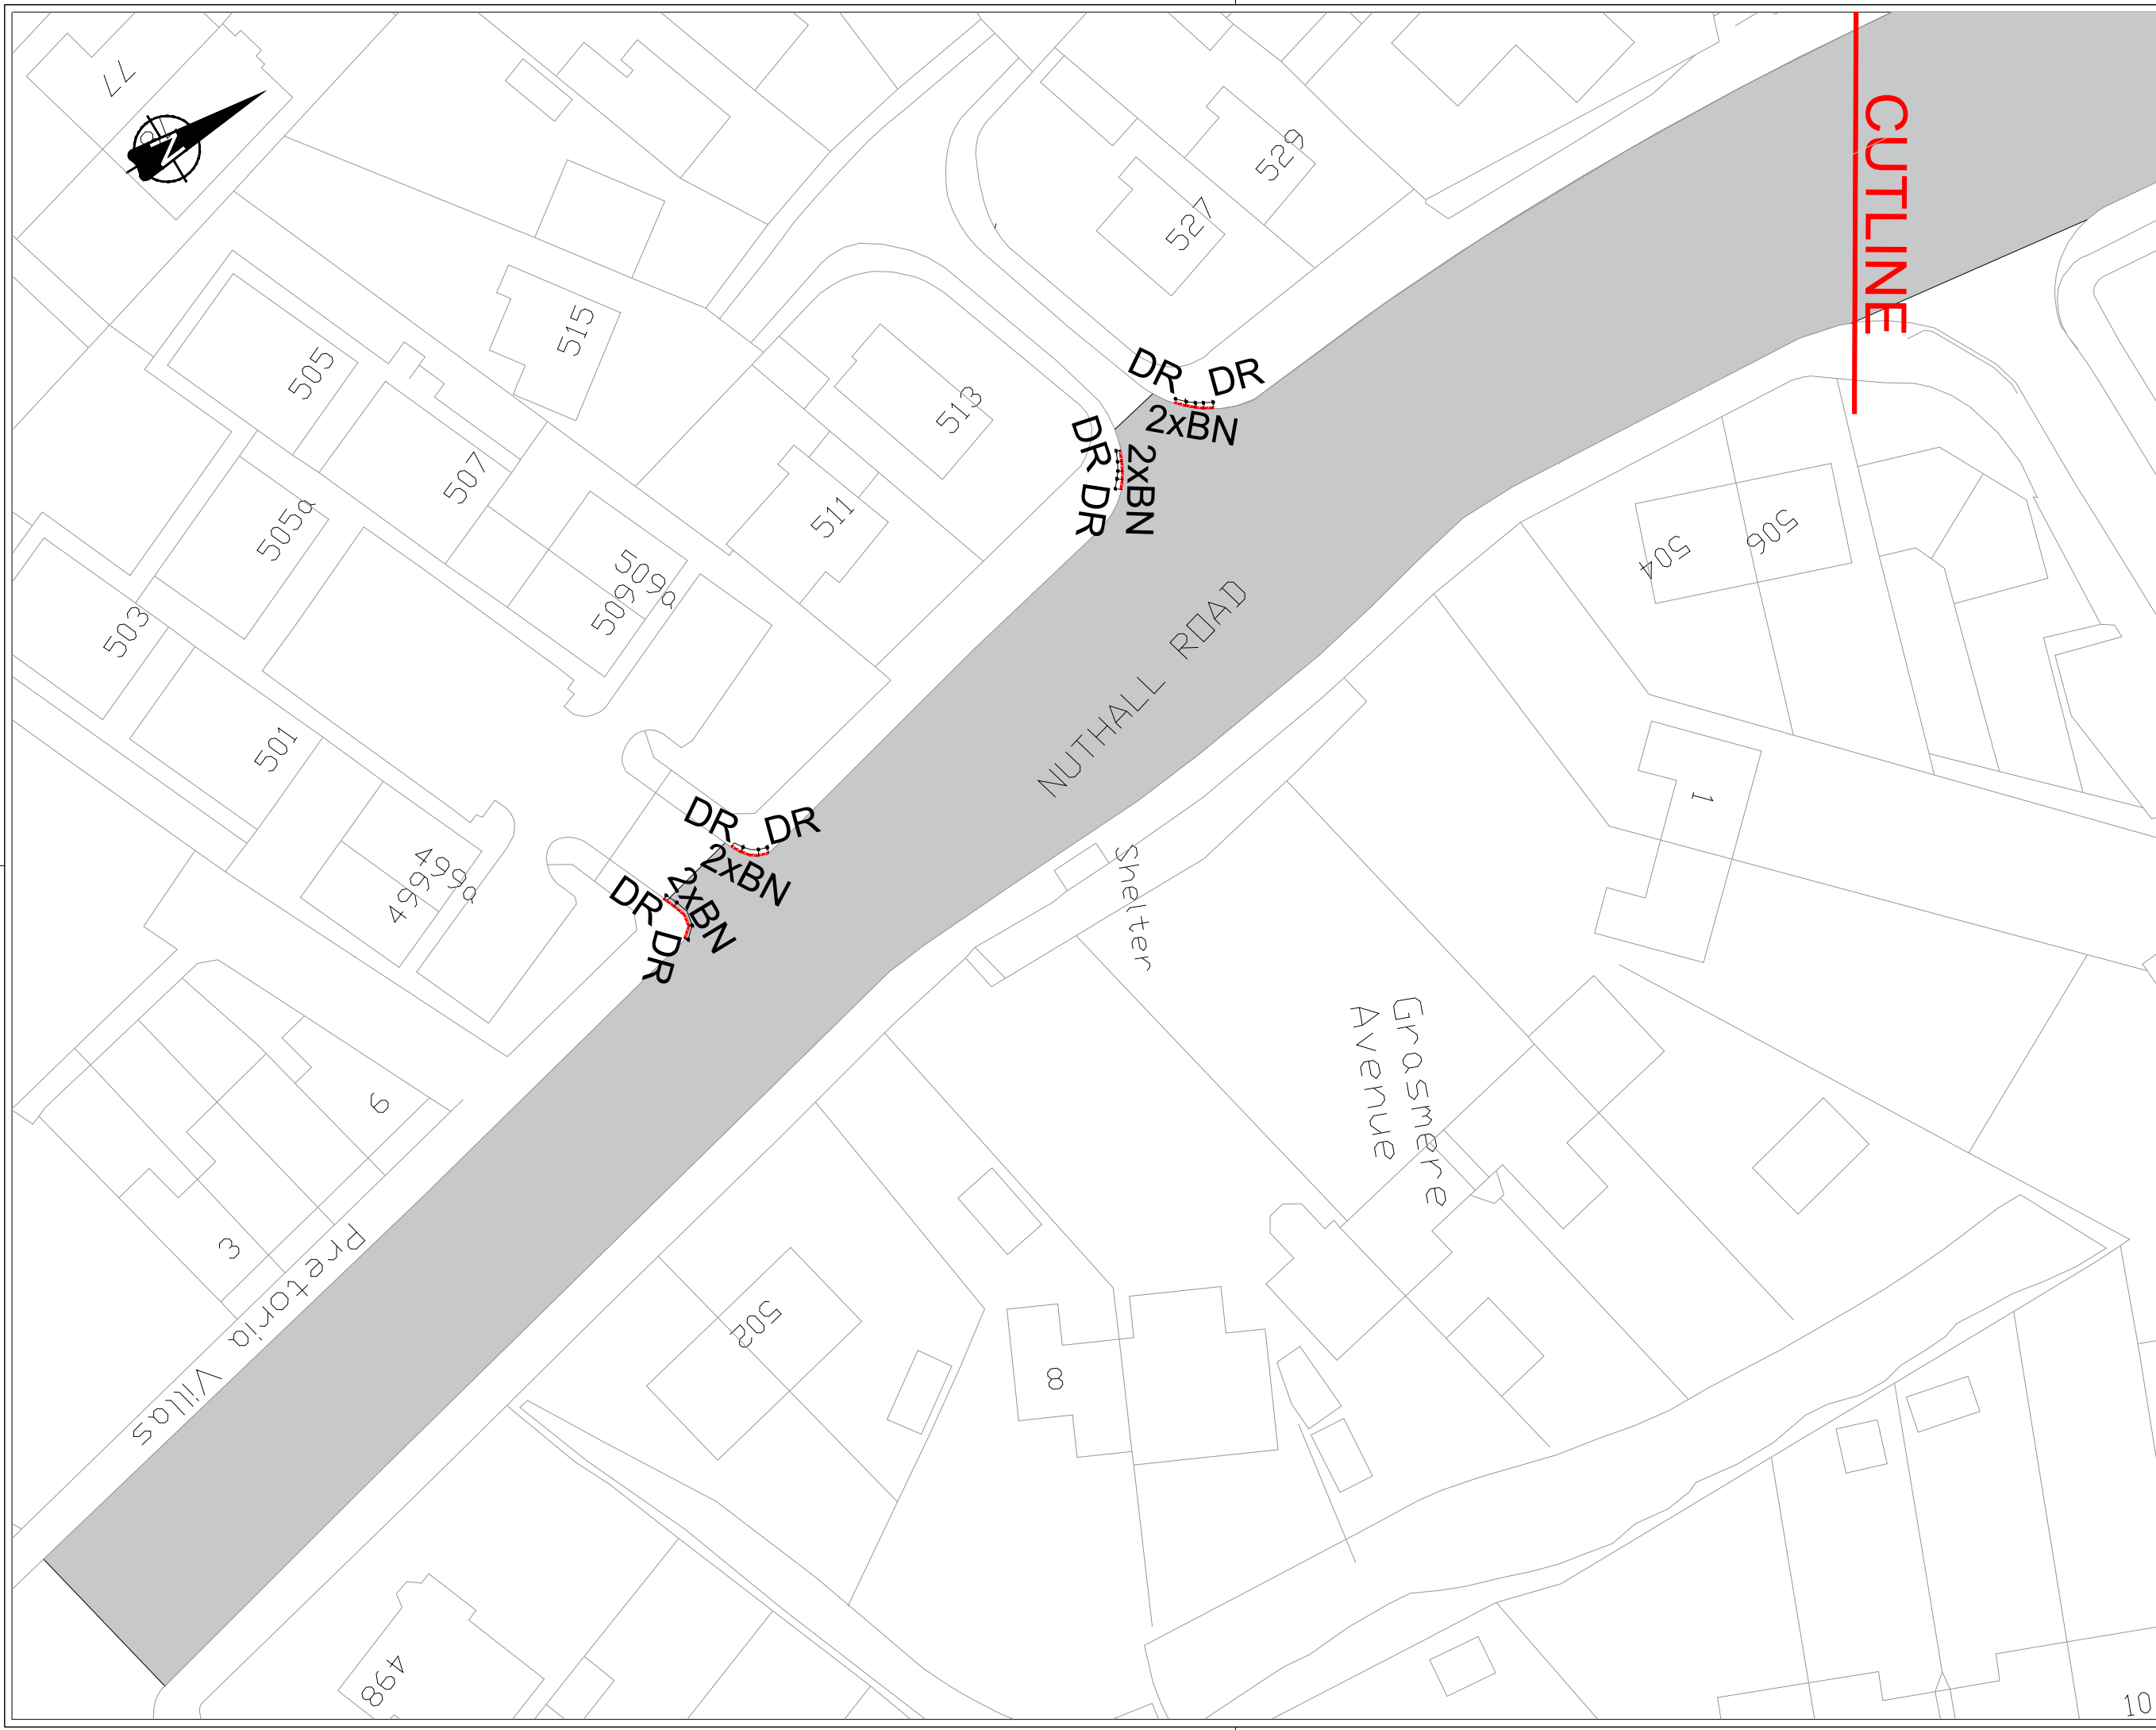

- Notes**
1. If this drawing has been issued electronically, it is the recipient's responsibility to print the drawing to the correct scale.
 2. All dimensions in metres unless stated otherwise. DO NOT scale from this drawing, use written dimensions ONLY. Where additional information is required please contact the Engineer.
 3. All discrepancies are to be reported to the Engineer.
 4. Temporary traffic management to be in accordance with Chapter 8
 5. Pedestrian routes to remain available at all times

- Key**
- Extents for Carriageway Resurfacing
 - Take up and dispose off site precast concrete kerbs.
 - Take up and dispose off site precast concrete channels.

This map is reproduced from Ordnance Survey material with the permission of Ordnance Survey on behalf of the Controller of Her Majesty's Stationery Office. © Crown copyright and database right 2020. OS, 2020/0012288. You are granted a non-exclusive, royalty free, revocable licence solely to view the Licensed Data for non-commercial purposes for the period during which Nottingham City Council makes it available. You are not permitted to copy, distribute, edit, or otherwise make available the Licensed Data to third parties in any form. Third party rights to enforce the terms of this licence shall be reserved to OS.

Rev.	Date	Details	By

Nottingham City Council


Resident Services | Highway Services
 Derwent Building | Eastcroft Depot | London Road | NG2 3AH

Scheme
2026/27 LTP Planned Carriageway Maintenance Carriageway Surfacing

Title
Llanberis Grove to Lime Tree Avenue Site Clearance

Drawn	Checked	Authorised
JK	SC	MS
Scale (printed @ A1) NTS		Date 17/3/2026
Purpose of drawing CONSTRUCTION		

Drawing Number HD/P25007/LANLI/0200/002	Revision C1
--	----------------

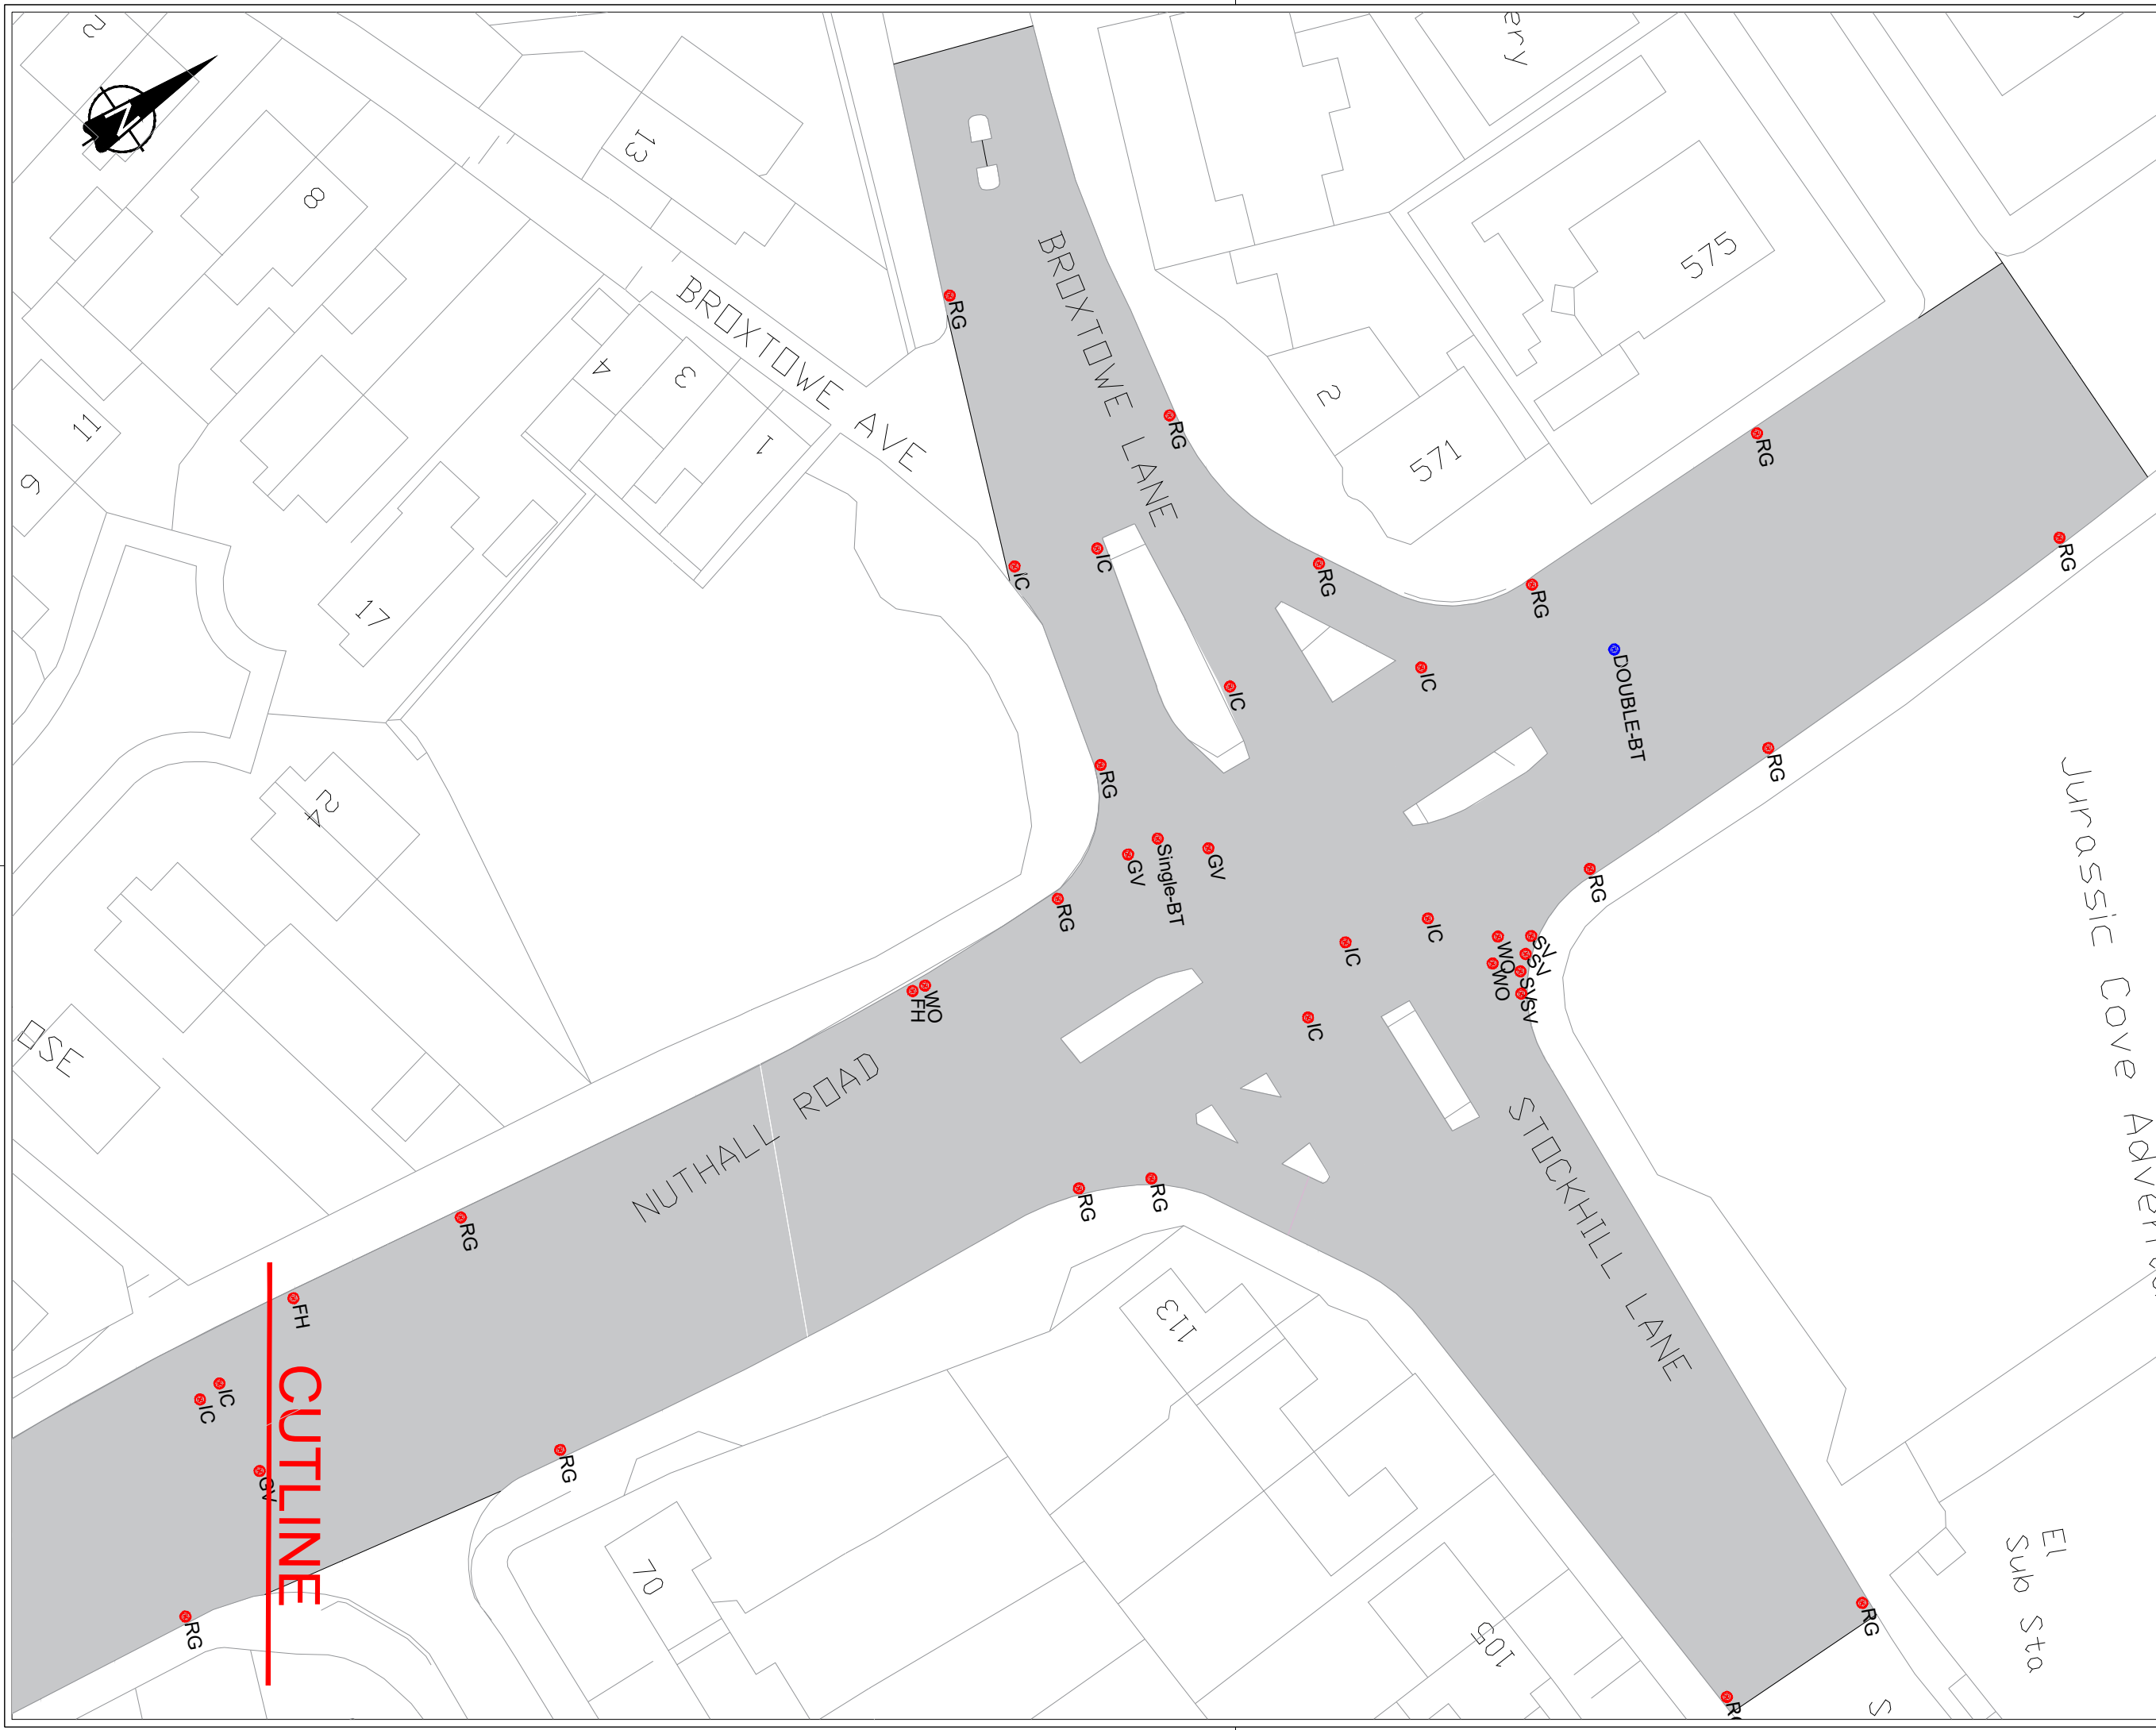

- Notes**
1. If this drawing has been issued electronically, it is the recipients responsibility to print the drawing to the correct scale.
 2. All dimensions in metres unless stated otherwise. DO NOT scale from this drawing, use written dimensions ONLY. Where additional information is required please contact the Engineer.
 3. All discrepancies are to be reported to the Engineer.
 4. Temporary traffic management to be in accordance with Chapter 8
 5. Pedestrian routes to remain available at all times
 6. All traffic signs and bollards to be installed with a minimum 450mm horizontal clearance from edge of carriageway unless stated otherwise
 7. For sign, post and foundation details refer to associated details in the accompanying construction pack.
 8. All signs to have a clear anti-graffiti overlay applied over entire sign face

- Key**
- Extents for Carriageway Resurfacing
 - Remove and replace existing gully cover and frame in Carriageway.
 - Remove and replace existing inspection chamber cover and frame in Carriageway.
 - Remove and replace existing single BT inspection chamber cover and frame in Carriageway.
 - Reuse and adjust existing double BT inspection chamber in Carriageway.
 - Remove and replace existing fire hydrant cover and frame in Carriageway.
 - Remove and replace existing sluice valve cover and frame in Carriageway.
 - Remove and replace existing wash over cover and frame in Carriageway.
 - Remove and replace existing gas valve cover and frame in Carriageway.

This map is reproduced from Ordnance Survey material with the permission of Ordnance Survey on behalf of the Controller of the Map. © Crown copyright and database right 2020. OS, 400005022020. You are granted a non-exclusive, royalty free, revocable licence solely to view the Licensed Data for non-commercial purposes for the period during which this Contract makes a website available. You are not permitted to copy, edit, frame, distribute, sell or otherwise make available the Licensed Data to third parties in any form. Third party rights to enforce the terms of this licence are reserved.

Rev.	Date	Details	By


Nottingham City Council

Resident Services | Highway Services
Derwent Building | Eastcroft Depot | London Road | NG2 3AH

Scheme
2026/27 LTP Planned Carriageway Maintenance Carriageway Surfacing

Title
Llanberis Grove to Lime Tree Avenue Drainage & Ducting

Drawn JK	Checked SC	Authorized MS
Scale (printed @ A1) NTS		Date 17/3/2026
Purpose of drawing CONSTRUCTION		
Drawing Number HD/P25007/LANLI/0500/001		Revision C1

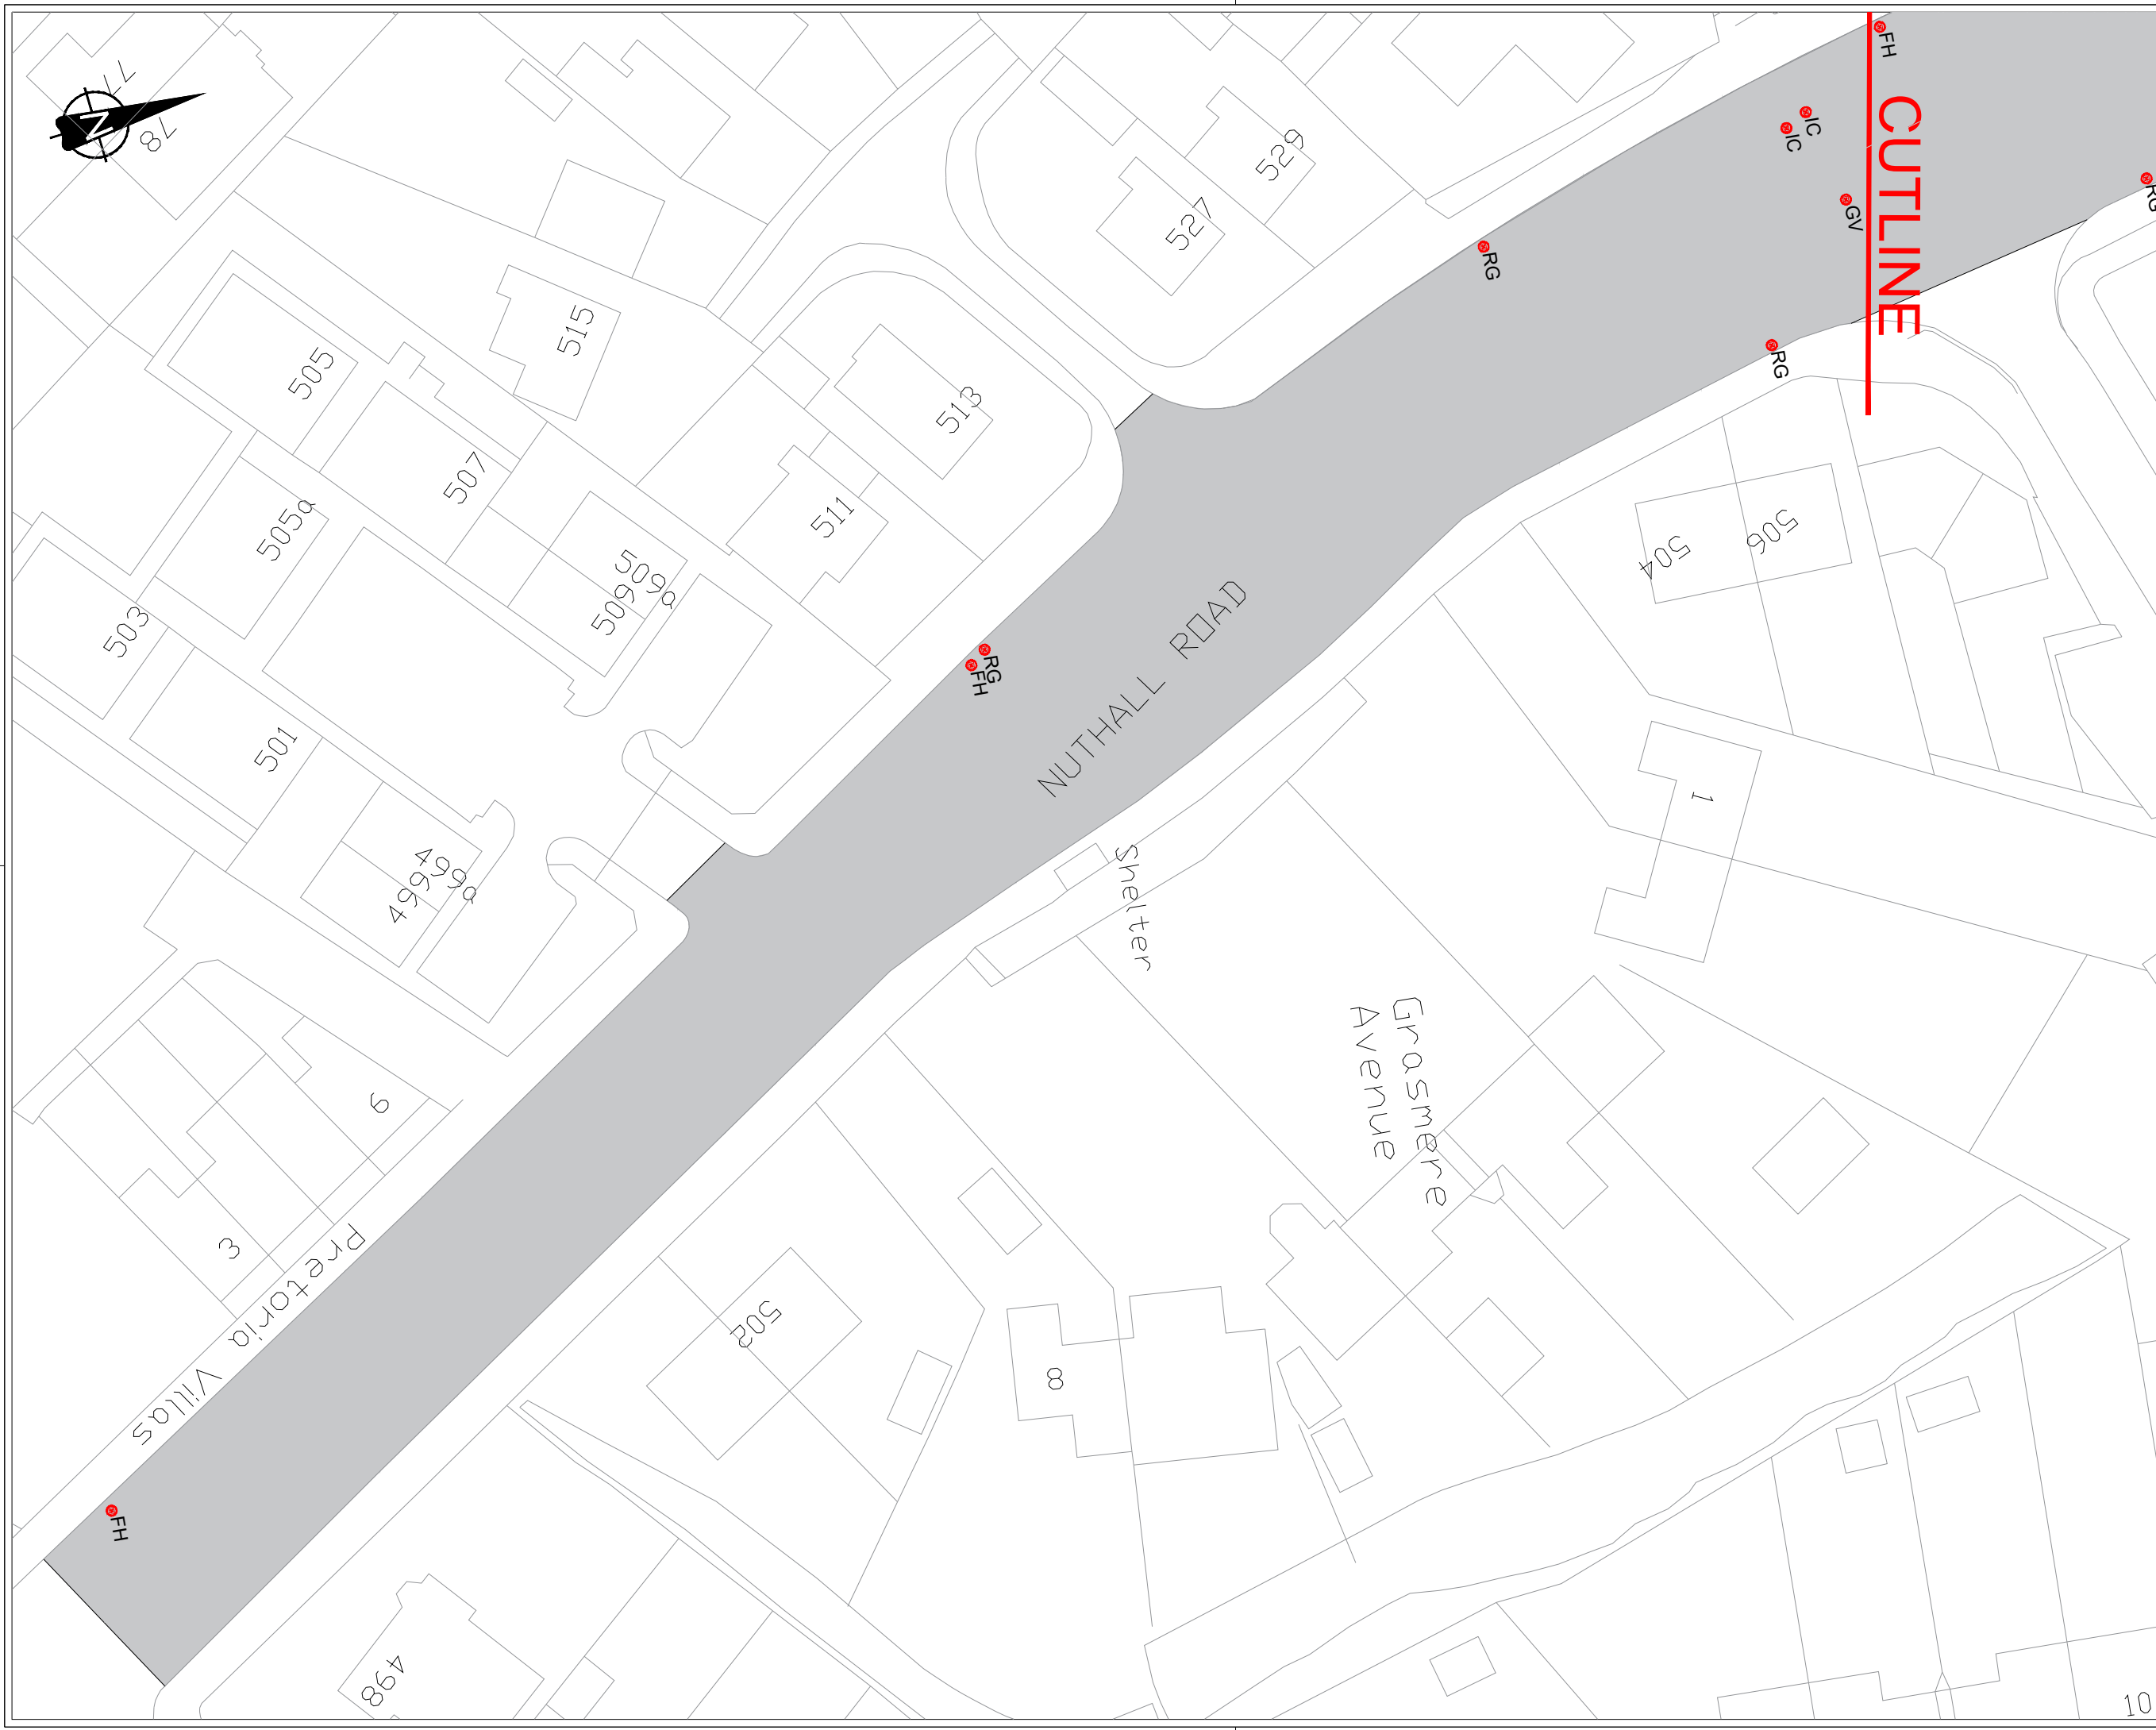

FH
CUTLINE
GV
IC
RG

- Notes**
1. If this drawing has been issued electronically, it is the recipient's responsibility to print the drawing to the correct scale.
 2. All dimensions in metres unless stated otherwise. DO NOT scale from this drawing, use written dimensions ONLY. Where additional information is required please contact the Engineer.
 3. All discrepancies are to be reported to the Engineer.
 4. Temporary traffic management to be in accordance with Chapter 8
 5. Pedestrian routes to remain available at all times
 6. All traffic signs and bollards to be installed with a minimum 450mm horizontal clearance from edge of carriageway unless stated otherwise
 7. For sign, post and foundation details refer to associated details in the accompanying construction pack
 8. All signs to have a clear anti-graffiti overlay applied over entire sign face

- Key**
- Extends for Carriageway Resurfacing
 - Remove and replace existing gully cover and frame in Carriageway.
 - Remove and replace existing inspection chamber cover and frame in Carriageway.
 - Remove and replace existing single BT inspection chamber cover and frame in Carriageway.
 - Reuse and adjust existing double BT inspection chamber in Carriageway.
 - Remove and replace existing fire hydrant cover and frame in Carriageway.
 - Remove and replace existing sluice valve cover and frame in Carriageway.
 - Remove and replace existing wash over cover and frame in Carriageway.
 - Remove and replace existing gas valve cover and frame in Carriageway.

This map is reproduced from Ordnance Survey material with the permission of Ordnance Survey on behalf of the Controller of Her Majesty's Stationery Office. © Crown copyright and database right 2020. OS, 2020/00002280. You are granted a non-exclusive, royalty free, revocable licence solely to view the Licensed Data for non-commercial purposes for the period during which this Licence makes it available. You are not permitted to copy, edit, frame, distribute, sell or otherwise make available the Licensed Data to third parties in any form. Third party rights to enforce the terms of this licence shall be reserved to OS.

Rev.	Date	Details	By

Resident Services | Highway Services
 Derwent Building | Eastcroft Depot | London Road | NG2 3AH

Scheme
2026/27 LTP Planned Carriageway Maintenance Carriageway Surfacing
 Title
Llanberis Grove to Lime Tree Avenue Drainage & Ducting

Drawn	Checked	Authorised
JK	SC	MS
Scale (printed @ A1) NTS		Date 17/3/2026

Purpose of drawing
CONSTRUCTION

Drawing Number HD/P25007/LANLI/0500/002	Revision C1
--	-----------------------



- Notes**
1. If this drawing has been issued electronically, it is the recipient's responsibility to print the drawing to the correct scale.
 2. All dimensions in metres unless stated otherwise. DO NOT scale from this drawing, use written dimensions ONLY. Where additional information is required please contact the Engineer.
 3. All discrepancies are to be reported to the Engineer.
 4. Temporary traffic management to be in accordance with Chapter 8
 5. Pedestrian routes to remain available at all times
 6. Where ironwork has been left proud of the surrounding surface, temporary ramping is to be provided in accordance with Clause 77774AR of the Specification.

Key

	Phase 1 (Outbound) - 2090m ²
	Phase 2 (Inbound) - 2487m ²
	Phase 3 (Outbound) - 1323m ²
	Phase 4 (Inbound) - 1496m ²

This map is reproduced from Ordnance Survey material with the permission of Ordnance Survey on behalf of the Controller of the Map. © Crown copyright and database right 2024. All rights reserved. You are granted a non-exclusive, royalty free, revocable licence solely to view the Licensed Data for non-commercial purposes for the period during which this City Council makes it available. You are not permitted to copy, distribute, sell or otherwise make available the Licensed Data to third parties in any form. Third party rights to enforce the terms of this licence shall be reserved to OS.


Rev.	Date	Details	By



Scheme
2026/27 LTP Planned Carriageway Maintenance
Carriageway Surfacing
Title
Llanberis Grove to Lime Tree Avenue
Phasing Layout

Drawn	JK	Checked	SC	Authorised	MS
Scale (printed @ A1)	NTS		Date	17/3/2026	
Purpose of drawing	CONSTRUCTION				

Drawing Number	Revision
HD/P25007/LANLI/0700/001	C1

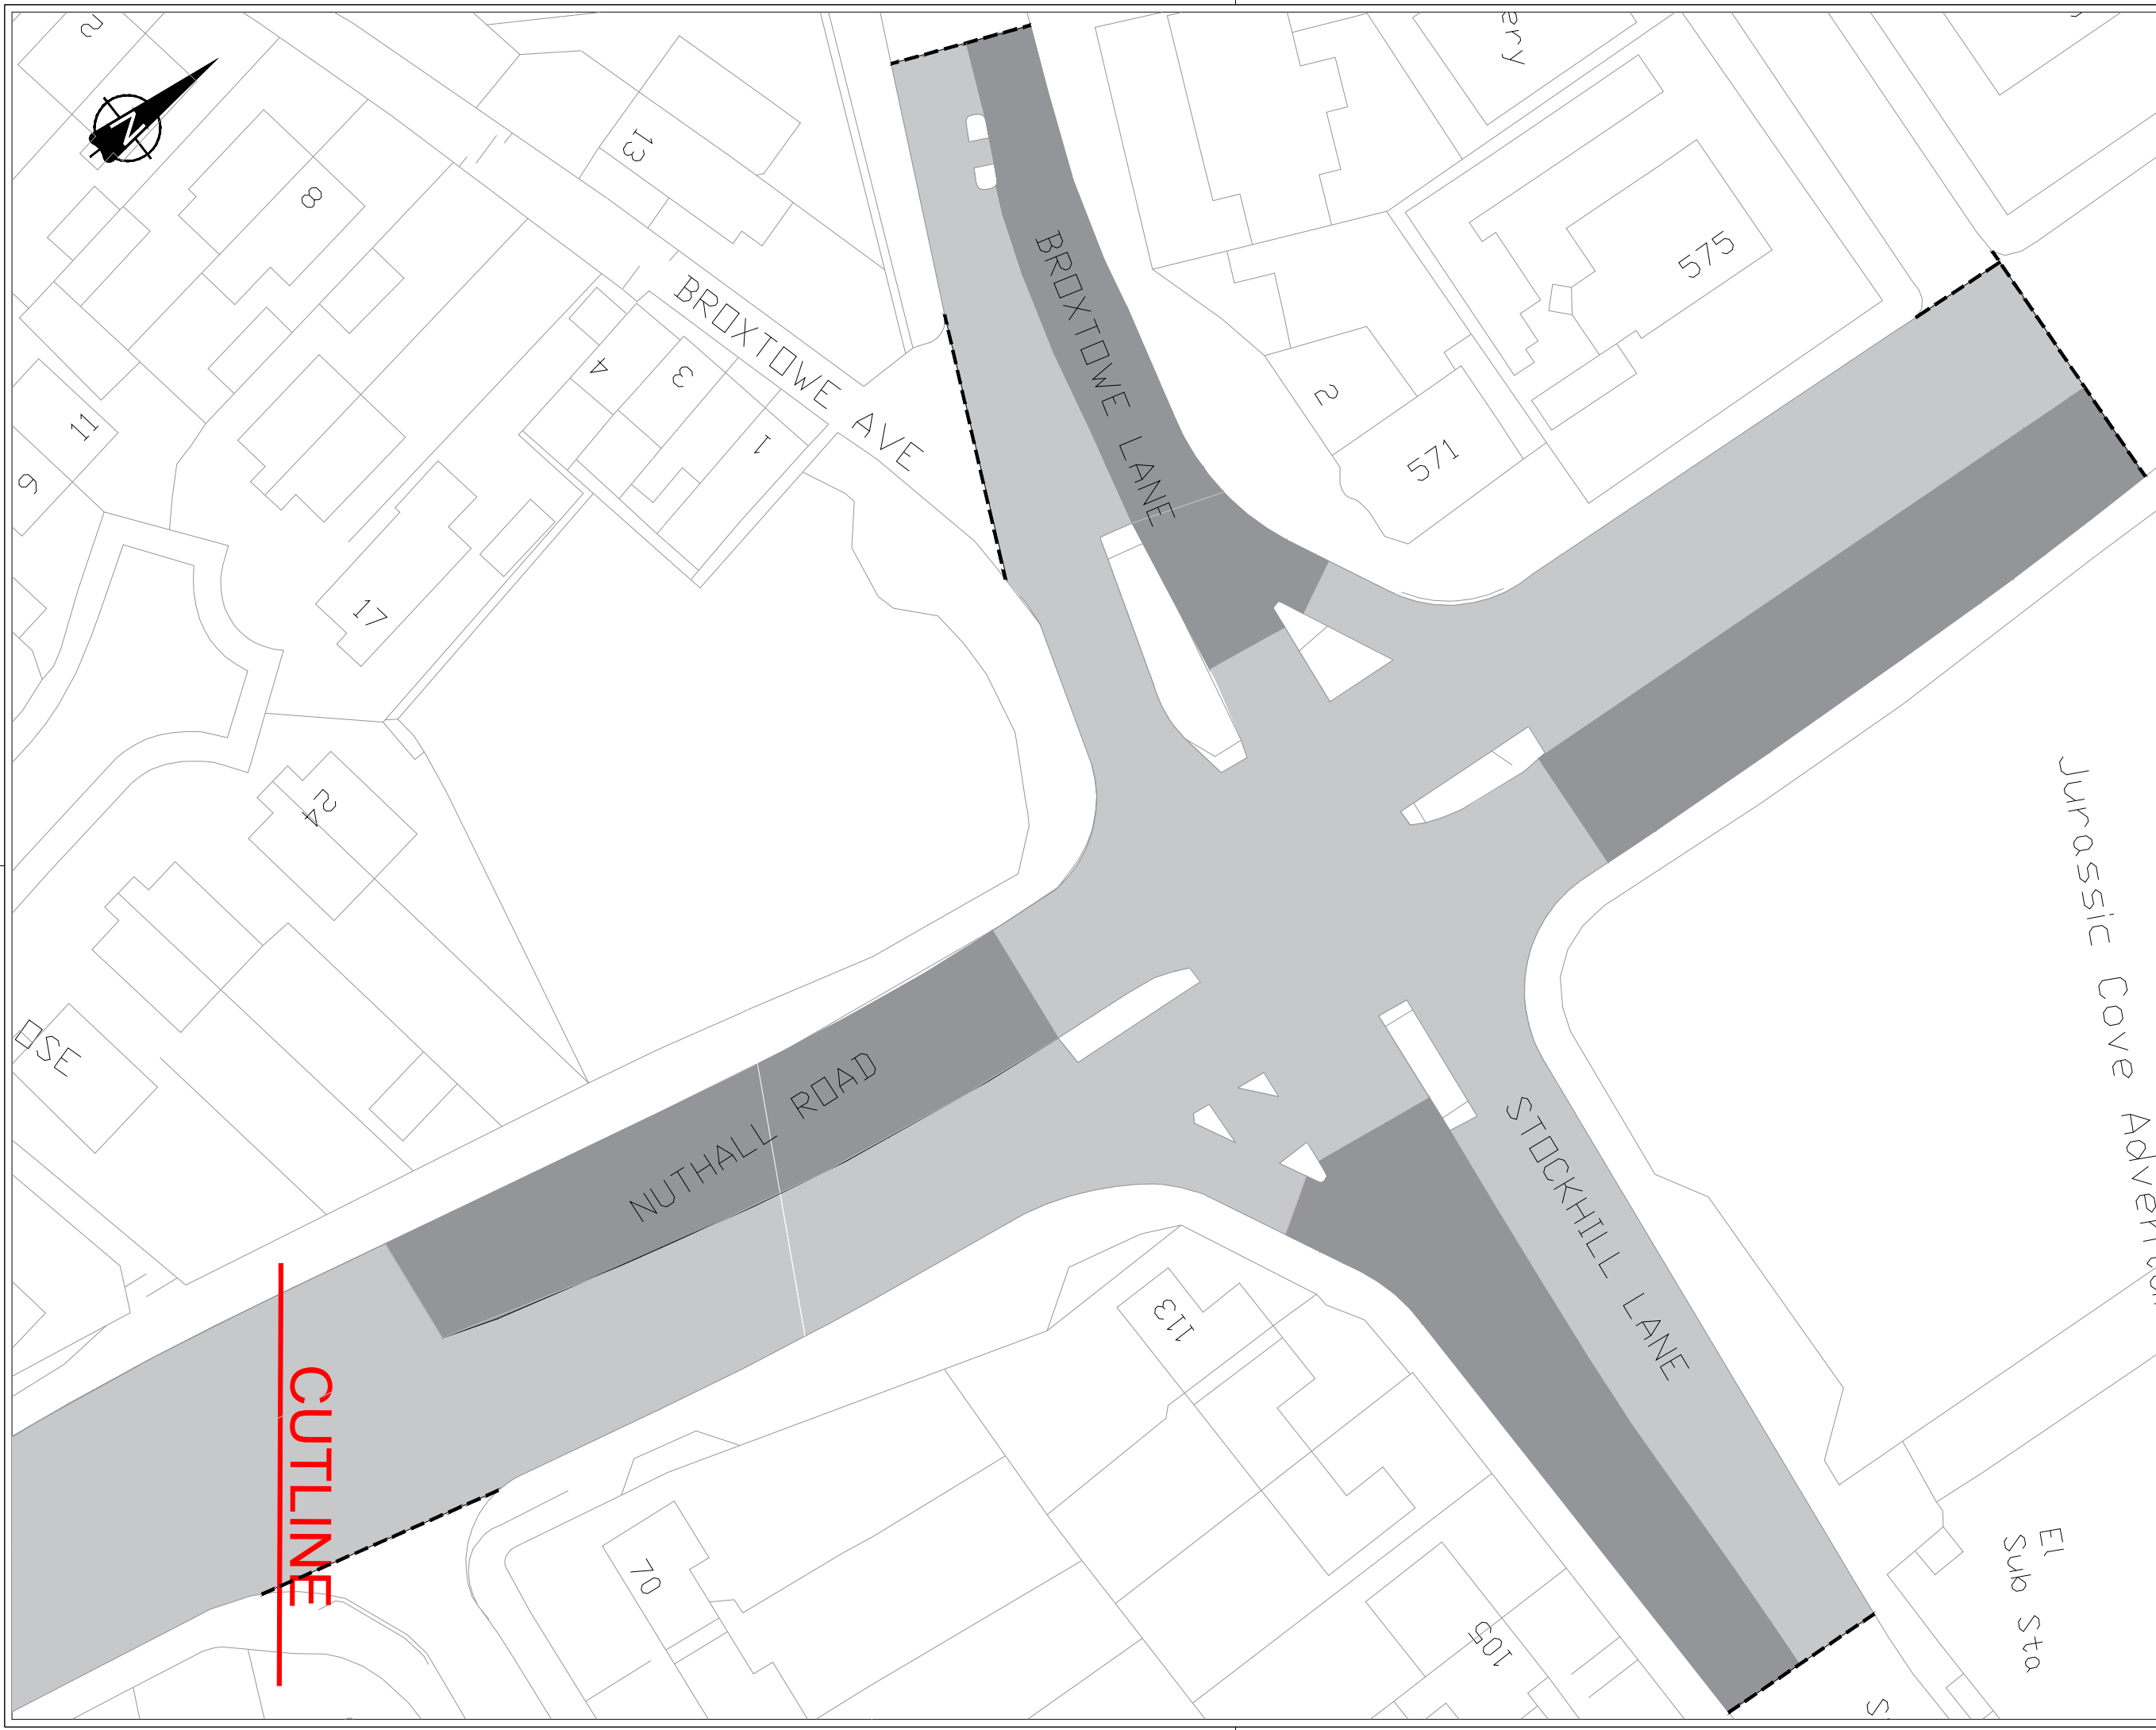

- Notes**
1. If this drawing has been issued electronically, it is the recipients responsibility to print the drawing to the correct scale.
 2. All dimensions in metres unless stated otherwise. DO NOT scale from this drawing, use written dimensions ONLY. Where additional information is required please contact the Engineer.
 3. All discrepancies are to be reported to the Engineer.
 4. Temporary traffic management to be in accordance with Chapter 8
 5. Pedestrian routes to remain available at all times
 6. Where ironwork has been left proud of the surrounding surface, temporary ramping is to be provided in accordance with Clause 7774AR of the Specification.

- Key**
- Plane existing carriageway to 100mm depth.
 - HRA 30/14 F surf 40/60, PSV 60+, Thickness 40mm
 - AC 20 Dense Bin 40/60, Thickness 60mm
 - Refer to Standard Detail SD700/10
 - Regulating as required, refer to Standard Detail SD700/20
 - Approx. 6150 sq.m
 - High Friction Surface, HFS.
 - Approx. 1622 sq.m
 - Overbanding.

This map is reproduced from Ordnance Survey material with the permission of Ordnance Survey on behalf of the Controller of Her Majesty's Stationery Office. © Crown copyright and database right 2022. OS, 2022/002228. You are granted a non-exclusive, royalty free, revocable licence solely to view the Licensed Data for non-commercial purposes for the period during which this drawing is available. You are not permitted to copy, edit, frame, distribute, sell or otherwise make available the Licensed Data to third parties in any form. Third party rights to enforce the terms of this licence shall be reserved by OS.

Rev.	Date	Details	By





Resident Services | Highway Services
Derwent Building | Eastcroft Depot | London Road | NG2 3AH

Scheme
2026/27 LTP Planned Carriageway Maintenance
Carriageway Surfacing
Title
Llanberis Grove to Lime Tree Avenue
Pavement

Drawn JK	Checked SC	Authorised MS
Scale (printed @ A1) NTS	Date 17/3/2026	

Purpose of drawing
CONSTRUCTION

Drawing Number HD/P25007/LANLI/0700/002	Revision C1
--	----------------

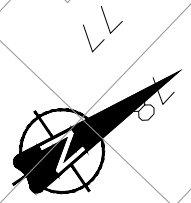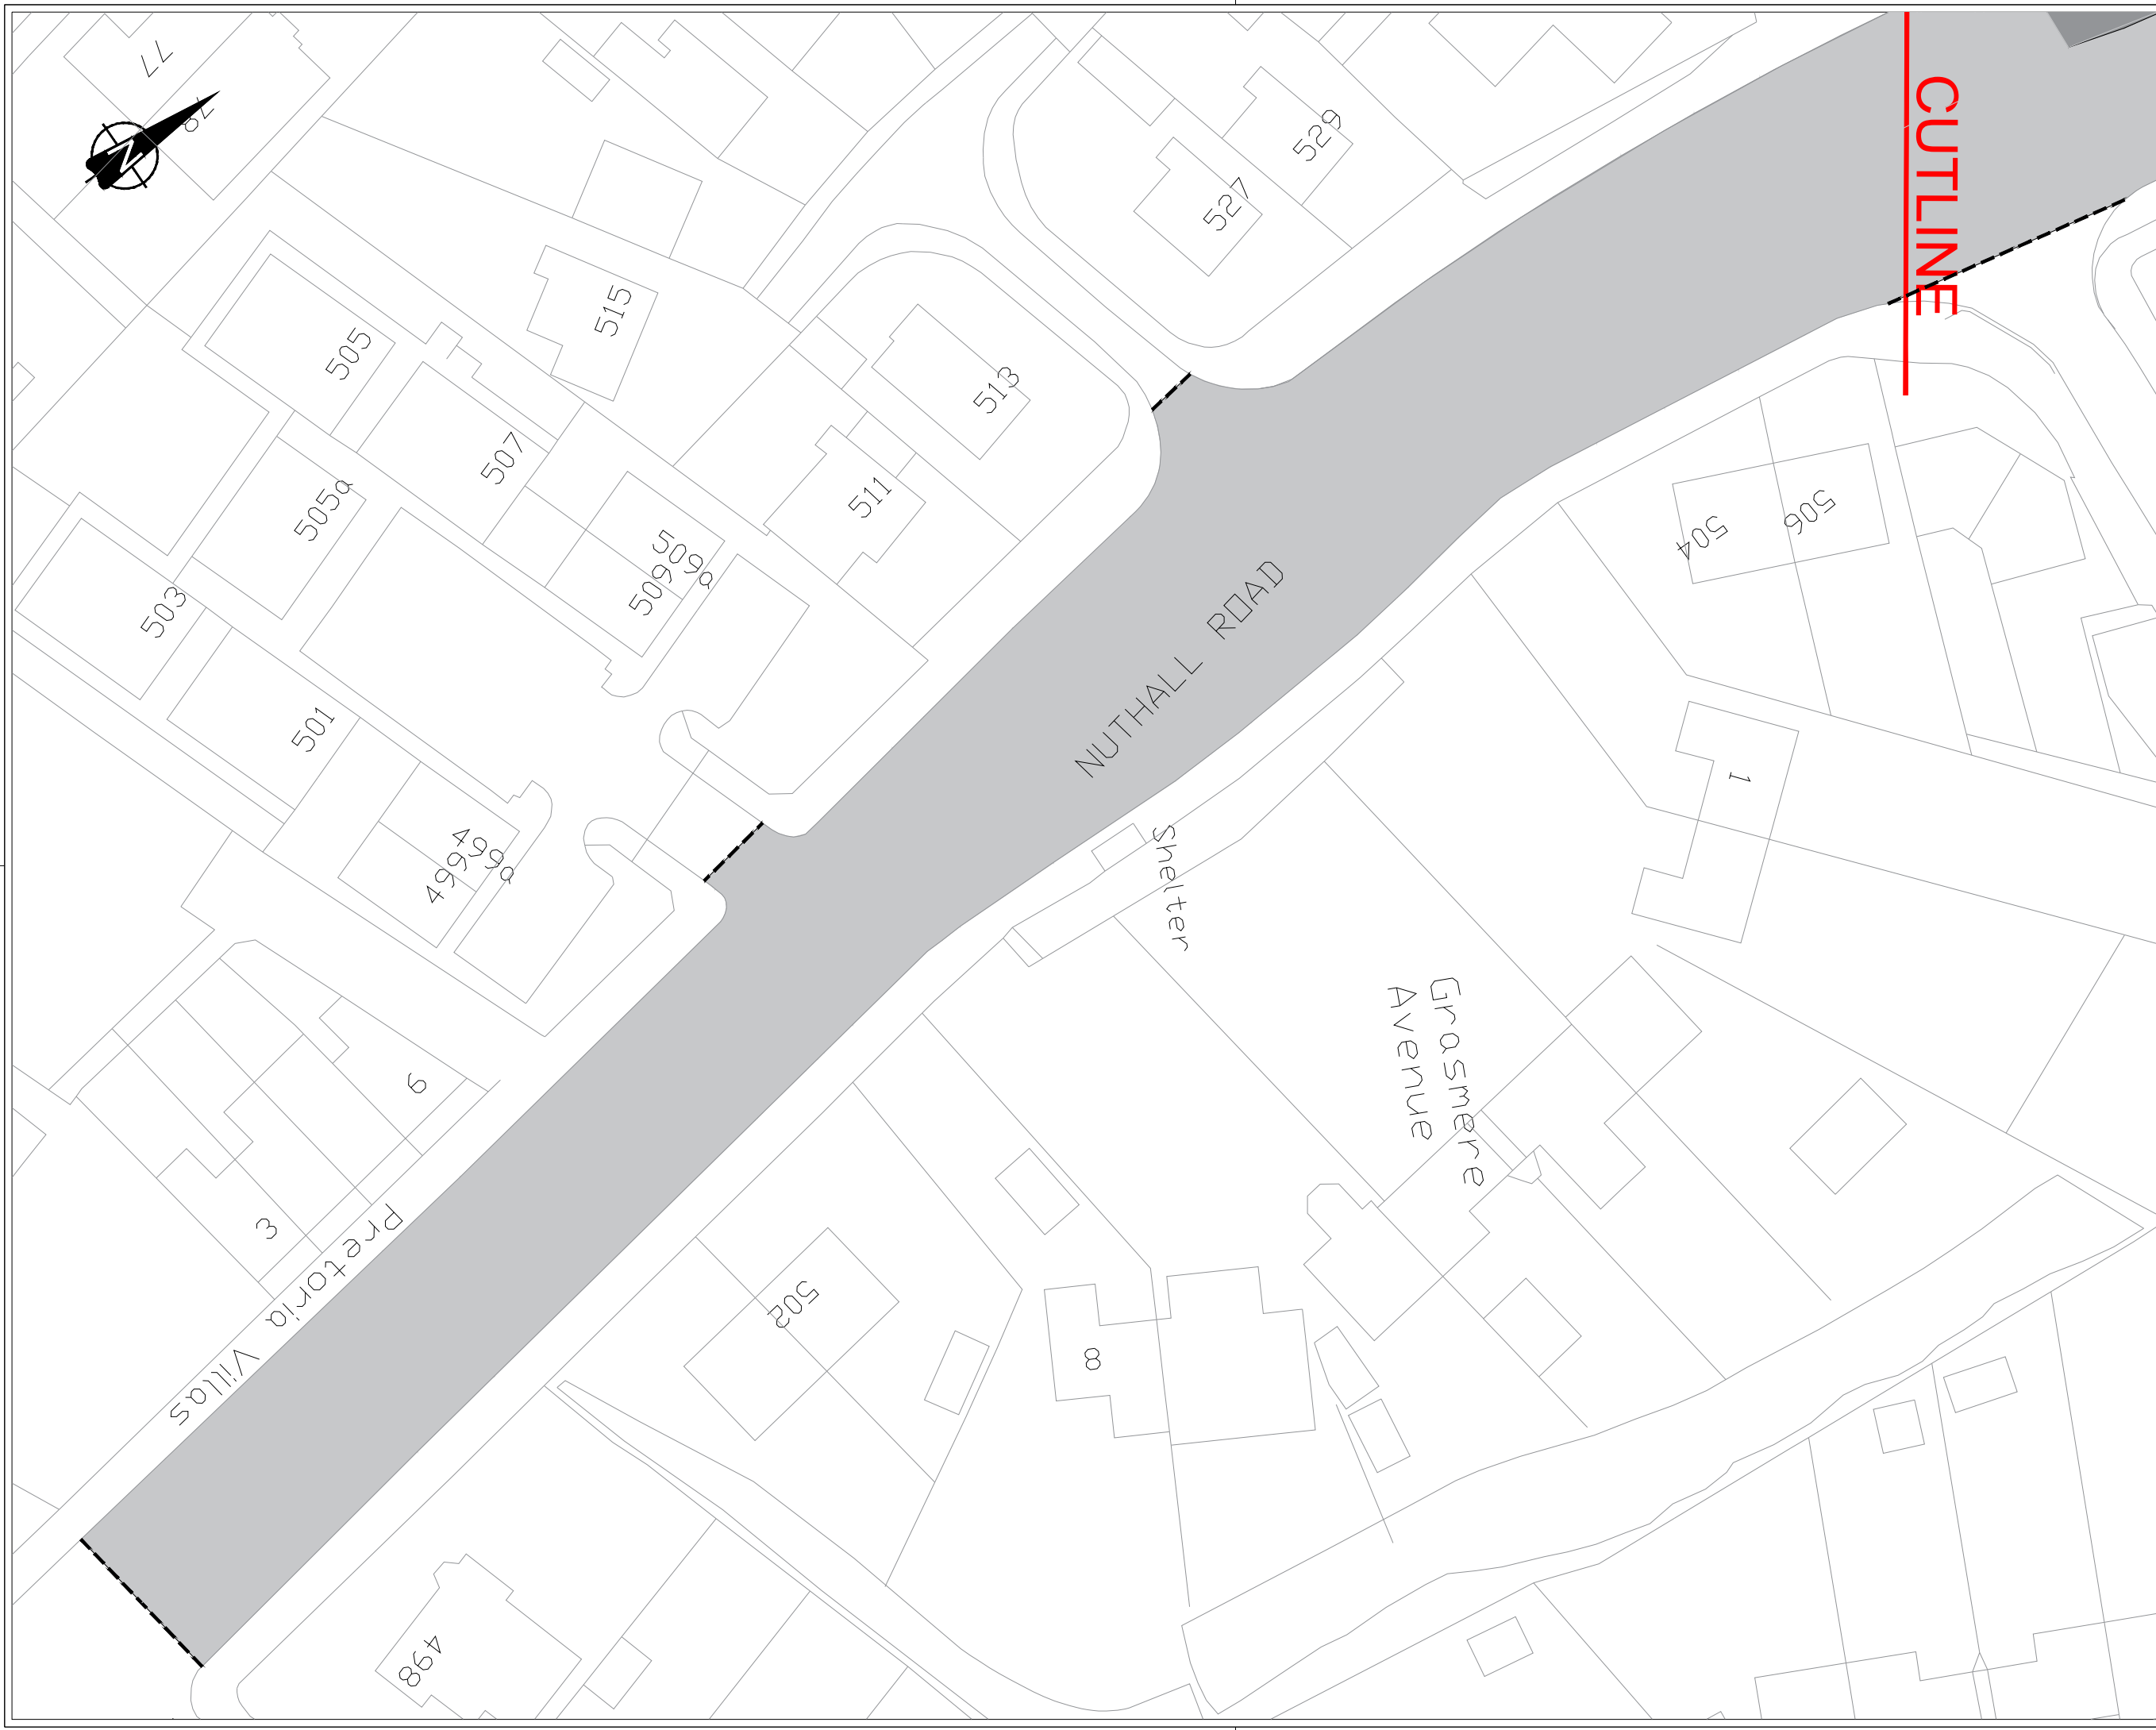

- Notes**
1. If this drawing has been issued electronically, it is the recipient's responsibility to print the drawing to the correct scale.
 2. All dimensions in metres unless stated otherwise. DO NOT scale from this drawing, use written dimensions ONLY. Where additional information is required please contact the Engineer.
 3. All discrepancies are to be reported to the Engineer.
 4. Temporary traffic management to be in accordance with Chapter 8
 5. Pedestrian routes to remain available at all times
 6. Where ironwork has been left proud of the surrounding surface, temporary ramping is to be provided in accordance with Clause 7774AR of the Specification.

- Key**
- Plane existing carriageway to 100mm depth.
 - HRA 30/14 F surf 40/60, PSV 60+, Thickness 40mm
 - AC 20 Dense Bin 40/60, Thickness 60mm
 - Refer to Standard Detail SD700/10
 - Regulating as required, refer to Standard Detail SD700/20
 - Approx. 6150 sq.m
 - High Friction Surface, HFS.
 - Approx. 1622 sq.m
 - Overbanding.

This map is reproduced from Ordnance Survey material with the permission of Ordnance Survey on behalf of the Controller of Her Majesty's Stationery Office. © Crown copyright and database right 2020. OS, 2020/002226. You are granted a non-exclusive, royalty free, revocable licence solely to view the Licensed Data for non-commercial purposes for the period during which Nottingham City Council makes it available. You are not permitted to copy, edit, frame, distribute, sell or otherwise make available the Licensed Data to third parties in any form. Third party rights to enforce the terms of this licence shall be reserved to OS.

Rev.	Date	Details	By

Nottingham City Council


Resident Services | Highway Services
 Derwent Building | Eastcroft Depot | London Road | NG2 3AH

Scheme
 2026/27 LTP Planned Carriageway Maintenance
 Carriageway Surfacing

Title
 Llanberis Grove to Lime Tree Avenue
 Pavement

Drawn	Checked	Authorised
JK	SC	MS
Scale (printed @ A1)	Date	
NTS	17/3/2026	
Purpose of drawing		
CONSTRUCTION		

Drawing Number	Revision
HD/P25007/LANLI/0700/003	C1

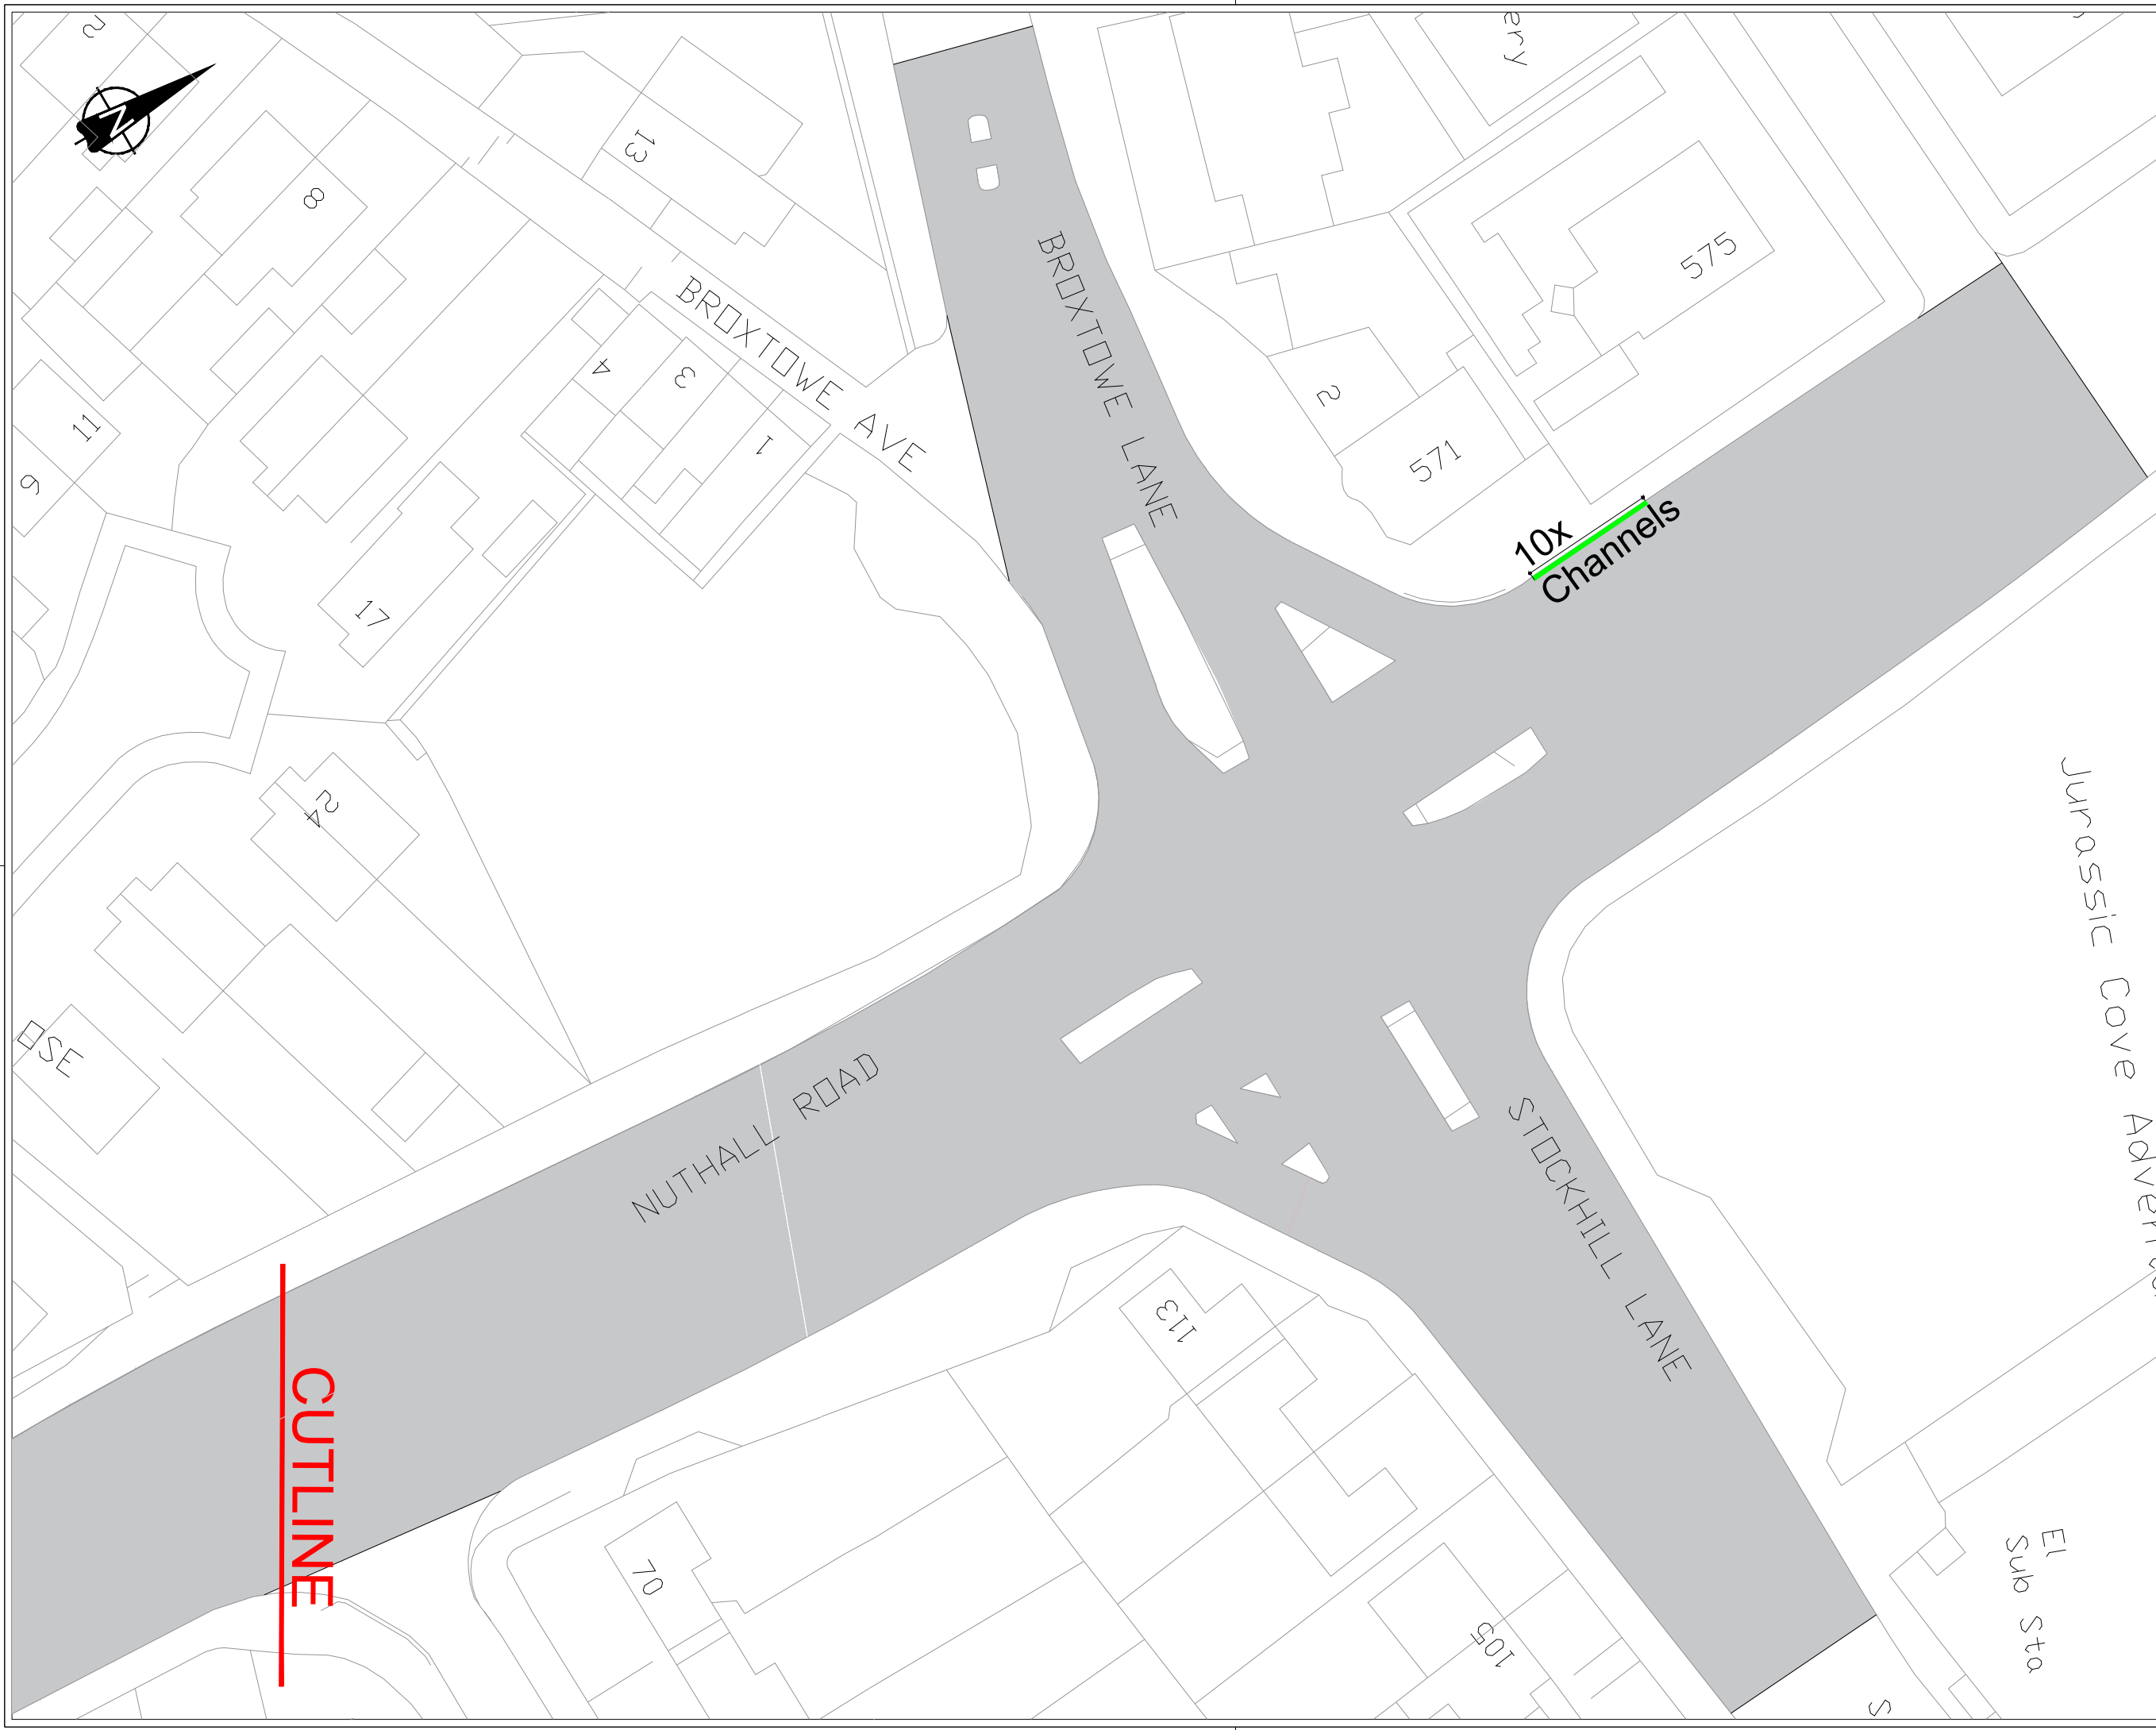

- Notes**
1. If this drawing has been issued electronically, it is the recipients responsibility to print the drawing to the correct scale.
 2. All dimensions in metres unless stated otherwise. DO NOT scale from this drawing, use written dimensions ONLY. Where additional information is required please contact the Engineer.
 3. All discrepancies are to be reported to the Engineer.
- Key**
- Extents for Carriageway Resurfacing
 - Proposed precast concrete HB2 dropper (left & right) kerb (HB2DR) as per Standard Detail SD1100/20. Where existing kerbs are being replaced, refer to Standard Detail SD1100/60
 - Proposed precast concrete bullnose HB2 kerb (BN) as per Standard Detail SD1100/10. Where existing kerbs are being replaced, refer to Standard Detail SD1100/60. Kerb to be laid flush with carriageway surfacing
 - Proposed precast concrete channel 255mm x 125mm

This map is reproduced from Ordnance Survey material with the permission of Ordnance Survey on behalf of the Controller of the Map. © Crown copyright and database right 2022. OS, 2022/02/22. You are granted a non-exclusive, royalty free, revocable licence solely to view the Licensed Data for non-commercial purposes for the period during which this Licence is in force. You are not permitted to copy, distribute, sell or otherwise make available the Licensed Data to third parties in any form. Third party rights to enforce the terms of this licence shall be preserved by OS.

Rev.	Date	Details	By





Resident Services | Highway Services
Derwent Building | Eastcroft Depot | London Road | NG2 3AH

Scheme
2026/27 LTP Planned Carriageway Maintenance
Carriageway Surfacing
Title
Llanberis Grove to Lime Tree Avenue
Footway & Kerblines

Drawn JK	Checked SC	Authorised MS
Scale (printed @ A1) NTS	Date 17/3/2026	
Purpose of drawing CONSTRUCTION		

Drawing Number HD/P25007/LANLI/1100/001	Revision C1
--	----------------

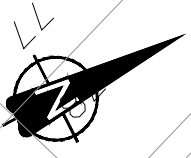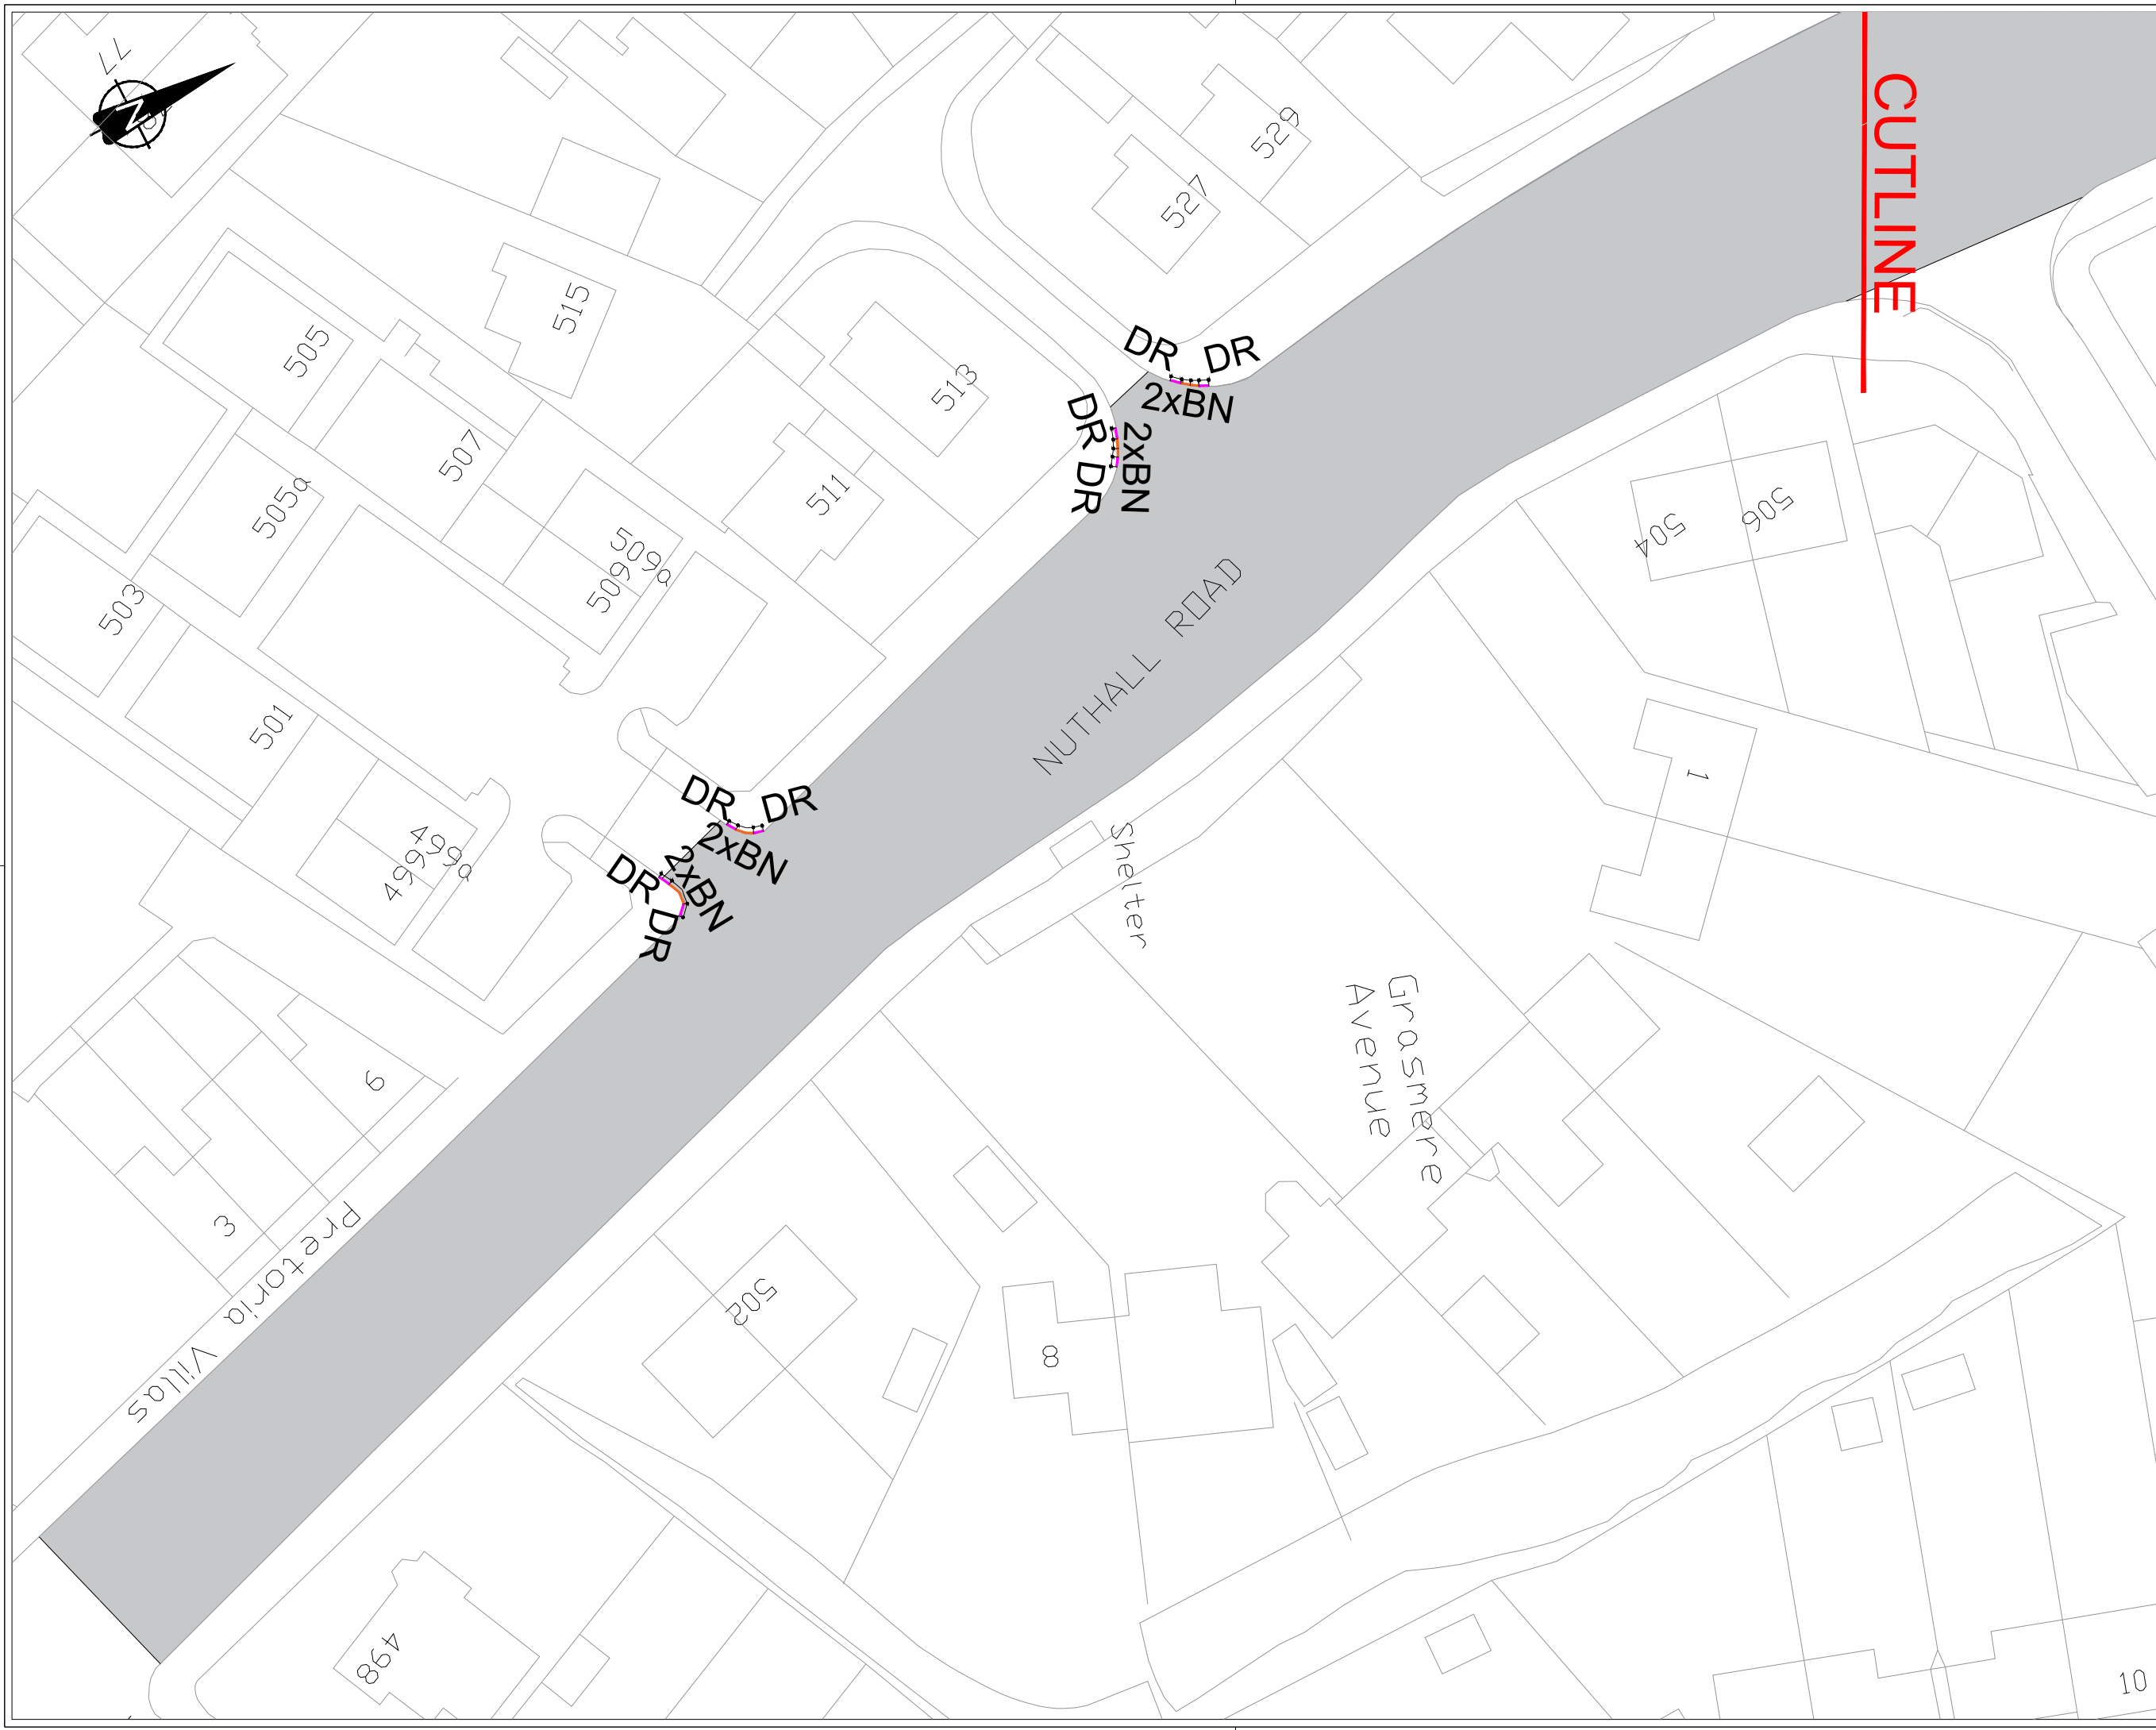

- Notes**
1. If this drawing has been issued electronically, it is the recipients responsibility to print the drawing to the correct scale.
 2. All dimensions in metres unless stated otherwise. DO NOT scale from this drawing, use written dimensions ONLY. Where additional information is required please contact the Engineer.
 3. All discrepancies are to be reported to the Engineer.
- Key**
- Extents for Carriageway Resurfacing
 - Proposed precast concrete HB2 dropper (left & right) kerb (HB2DR) as per Standard Detail SD1100/20. Where existing kerbs are being replaced, refer to Standard Detail SD1100/60
 - Proposed precast concrete bullnose HB2 kerb (BN) as per Standard Detail SD1100/10. Where existing kerbs are being replaced, refer to Standard Detail SD1100/60 Kerb to be laid flush with carriageway surfacing
 - Proposed precast concrete channel 255mm x 125mm

This map is reproduced from Ordnance Survey material with the permission of Ordnance Survey on behalf of the Controller of Her Majesty's Stationery Office. © Crown copyright and database right 2025. OS, 2025/00002282. You are granted a non-exclusive, royalty free, revocable licence solely to view the Licensed Data for non-commercial purposes for the period during which Nottingham City Council makes it available. You are not permitted to copy, distribute, sell or otherwise make available the Licensed Data to third parties in any form. Third party rights to enforce the terms of this licence shall be preserved by OS.

Rev.	Date	Details	By


Nottingham City Council

Resident Services | Highway Services
 Derwent Building | Eastcroft Depot | London Road | NG2 3AH

Scheme
2026/27 LTP Planned Carriageway Maintenance Carriageway Surfacing

Title
Llanberis Grove to Lime Tree Avenue Footway & Kerblines

Drawn	Checked	Authorised
JK	SC	MS
Scale (printed @ A1) NTS		Date 17/3/2026
Purpose of drawing CONSTRUCTION		
Drawing Number HD/P25007/LANLI/1100/002	Revision C1	

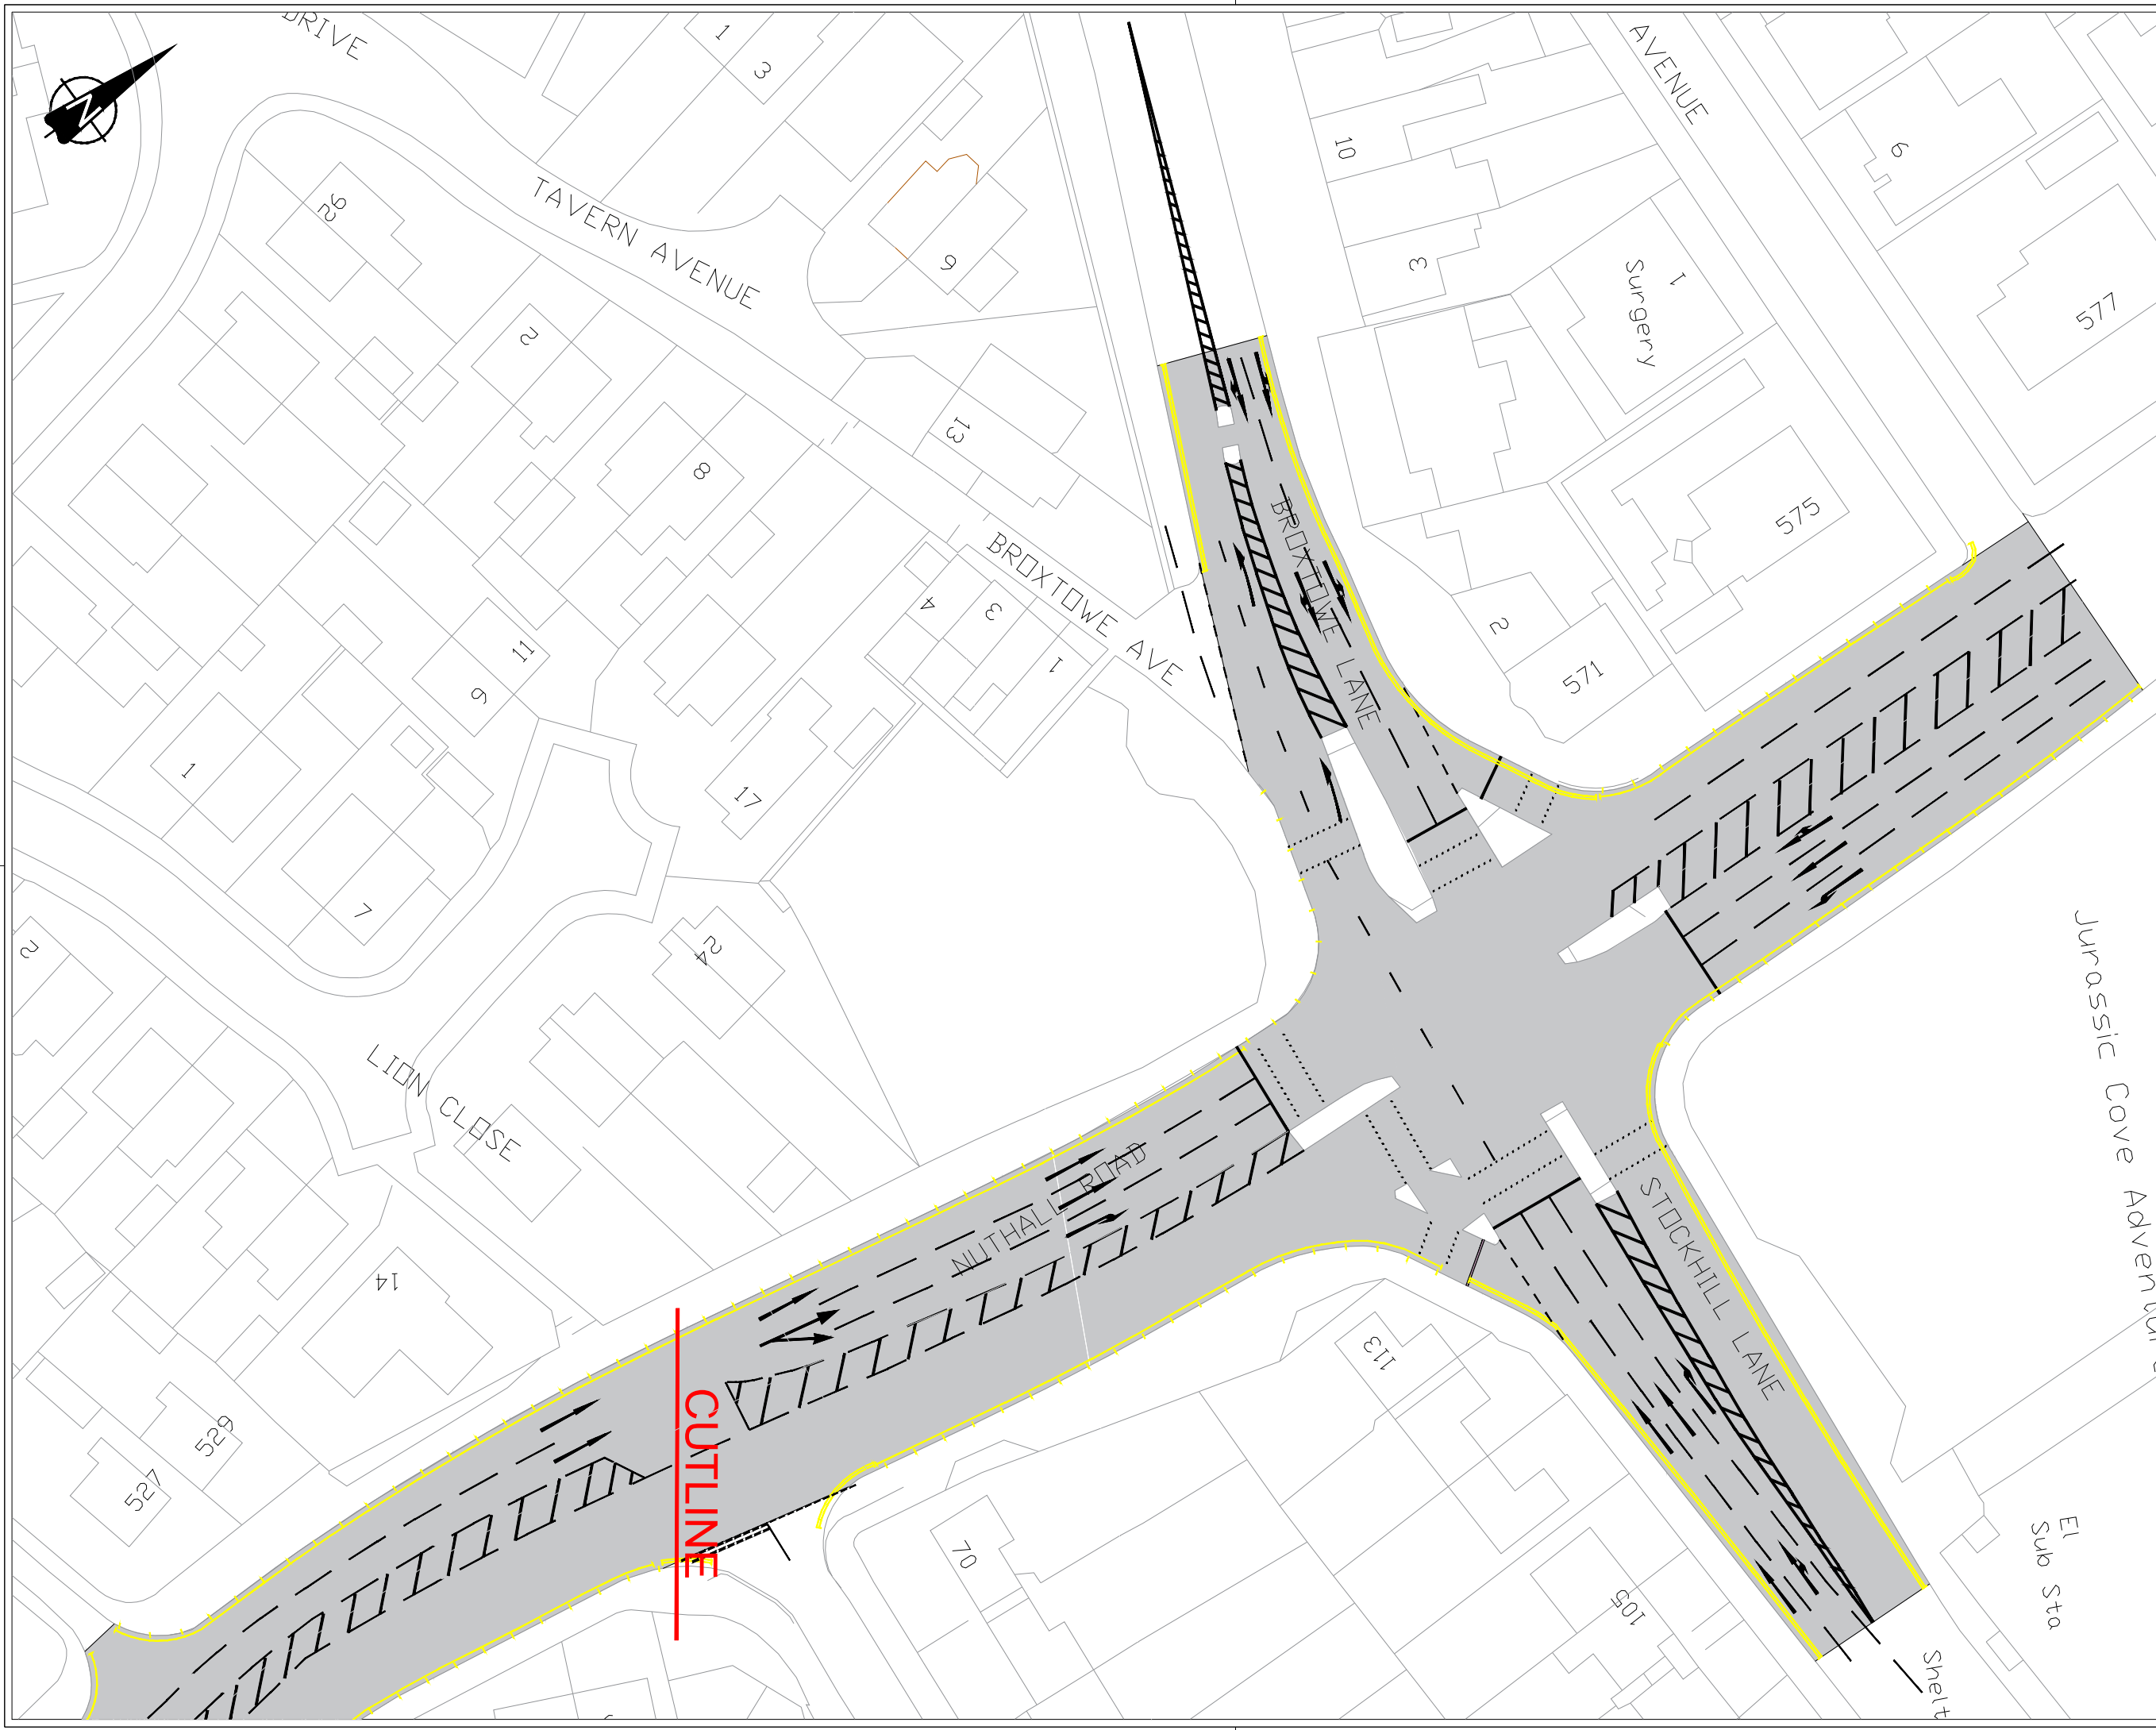

- Notes**
1. If this drawing has been issued electronically, it is the recipients responsibility to print the drawing to the correct scale.
 2. All dimensions in metres unless stated otherwise. DO NOT scale from this drawing, use written dimensions ONLY. Where additional information is required please contact the Engineer.
 3. All discrepancies are to be reported to the Engineer.
 4. Temporary traffic management to be in accordance with Chapter 8
 5. Pedestrian routes to remain available at all times
 6. All traffic signs and bollards to be installed with a minimum 450mm horizontal clearance from edge of carriageway unless stated otherwise
 7. For sign, post and foundation details refer to associated details in the accompanying construction pack
 8. All signs to have a clear anti-graffiti overlay applied over entire sign face

- Key**
- Extents for Carriageway Resurfacing
 - Proposed MMA white road marking.
 - Proposed MMA yellow road marking.

This map is reproduced from Ordnance Survey material with the permission of Ordnance Survey on behalf of the Controller of the Map. © Crown copyright and database right 2020. OS, 2020/10/28/2228. You are granted a non-exclusive, royalty free, revocable licence solely to view the Licensed Data for non-commercial purposes for the period being which Nottingham City Council makes it available. You are not permitted to copy, store, distribute, and/or otherwise make available the Licensed Data to third parties in any form. Third party rights to enforce the terms of this licence shall be reserved to OS.

Rev.	Date	Details	By




Resident Services | Highway Services
Derwent Building | Eastcroft Depot | London Road | NG2 3AH

Scheme
2026/27 LTP Planned Carriageway Maintenance
Carriageway Surfacing
Title
Llanberis Grove to Lime Tree Avenue
Lining & Signing

Drawn	JK	Checked	SC	Authorised	MS
Scale (printed @ A1)	NTS		Date	17/3/2026	

Purpose of drawing
CONSTRUCTION

Drawing Number	Revision
HD/P25007/LANLI/1200/001	C1

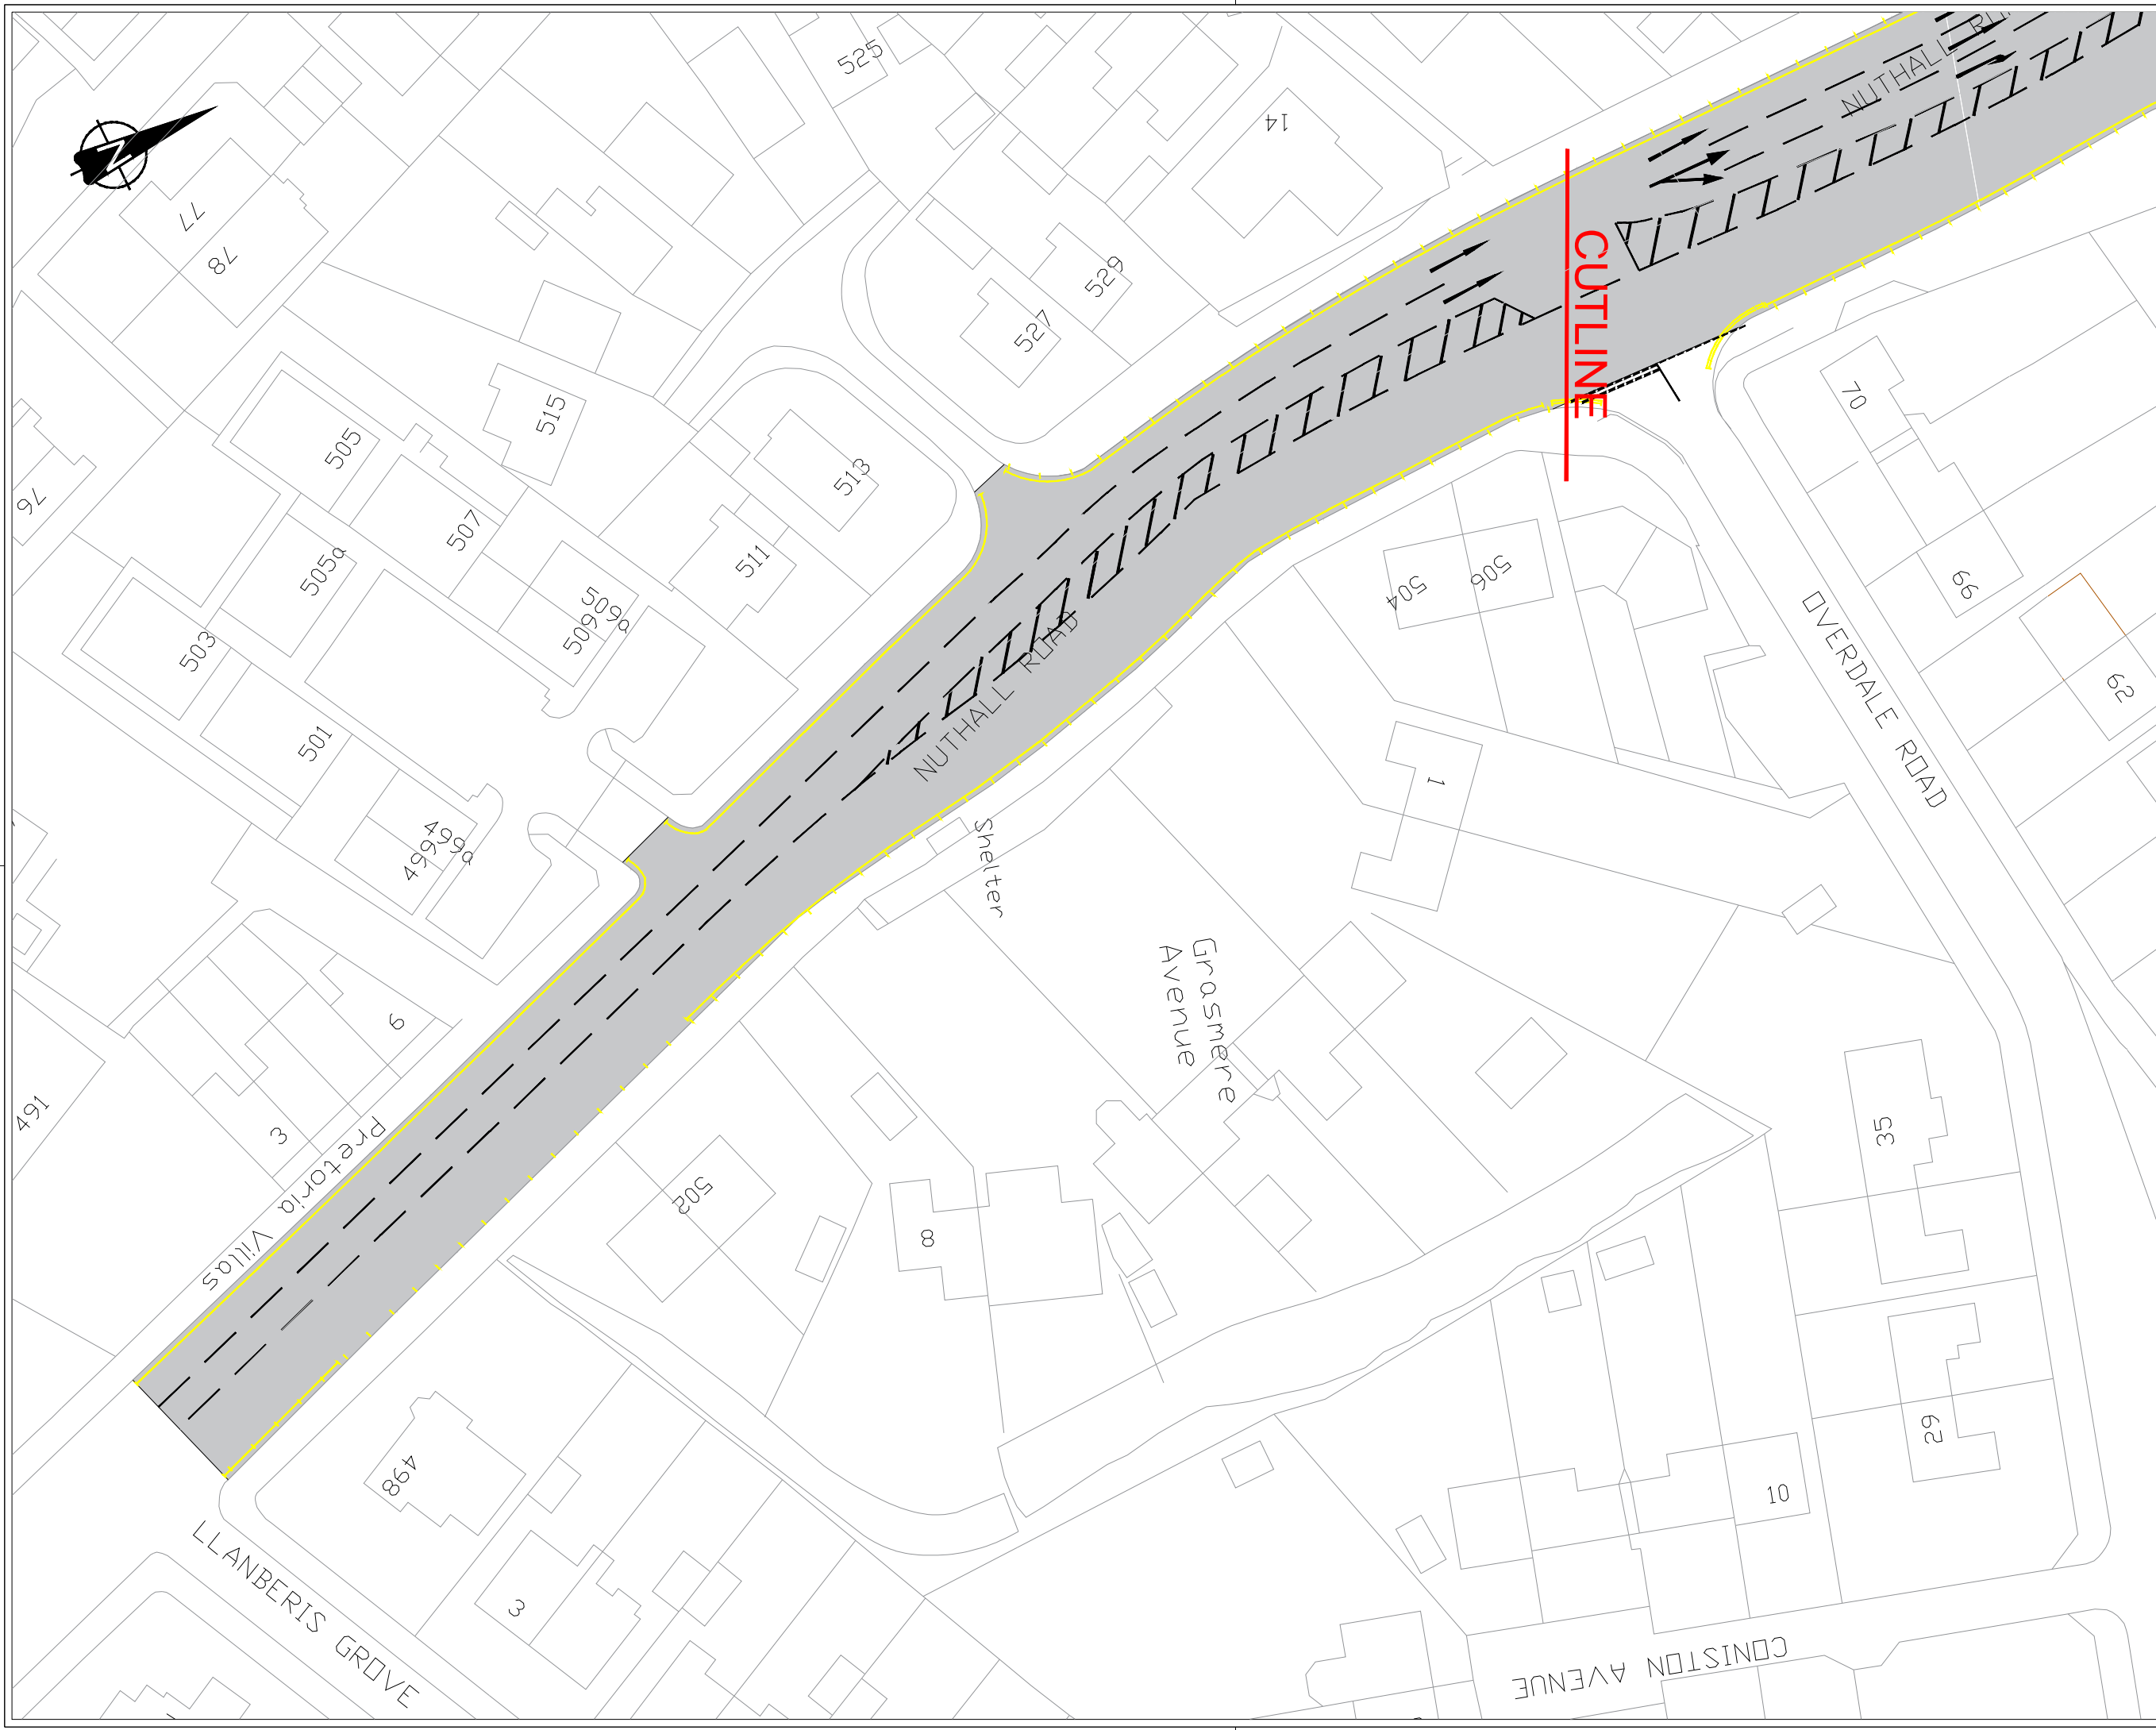

- Notes**
1. If this drawing has been issued electronically, it is the recipients responsibility to print the drawing to the correct scale.
 2. All dimensions in metres unless stated otherwise. DO NOT scale from this drawing, use written dimensions ONLY. Where additional information is required please contact the Engineer.
 3. All discrepancies are to be reported to the Engineer.
 4. Temporary traffic management to be in accordance with Chapter 8
 5. Pedestrian routes to remain available at all times
 6. All traffic signs and bollards to be installed with a minimum 450mm horizontal clearance from edge of carriageway unless stated otherwise
 7. For sign, post and foundation details refer to associated details in the accompanying construction pack
 8. All signs to have a clear anti-graffiti overlay applied over entire sign face

- Key**
- Extents for Carriageway Resurfacing
 - Proposed MMA white road marking.
 - Proposed MMA yellow road marking.

This map is reproduced from Ordnance Survey material with the permission of Ordnance Survey on behalf of the Controller of the Map. © Crown copyright and database right 2022. OS, 2022/02/22. You are granted a non-exclusive, royalty free, revocable licence solely to view the Licensed Data for non-commercial purposes for the period being which Nottingham City Council makes it available. You are not permitted to copy, distribute, edit, or otherwise make available the Licensed Data to third parties in any form. Third party rights to enforce the terms of this licence shall be reserved to OS.

Rev.	Date	Details	By



Scheme
2026/27 LTP Planned Carriageway Maintenance
Carriageway Surfacing
Title
Llanberis Grove to Lime Tree Avenue
Lining & Signing

Drawn	Checked	Authorised
JK	SC	MS
Scale (printed @ A1) NTS		Date 17/3/2026

Purpose of drawing
CONSTRUCTION

Drawing Number HD/P25007/LANLI/1200/002	Revision C1
--	----------------